

BINGHATTI WRAITH

G+4P+14 RESIDENTIAL FLOORS + ROOF

SAMA AL JADAF




BINGHATTI WRAITH


Silverstone
ARCHITECTURE


UNIT TABULATION SUMMARY

Floors	Studio	1-Bed	2-Bed	3-Bed	TOTAL
1st Floor	14	31	6	0	51
2nd Floor	14	35	6	0	55
3rd Floor	14	40	6	0	60
4th Floor	14	40	6	0	60
5th Floor	14	40	6	0	60
6th Floor	14	40	6	0	60
7th Floor	14	40	6	0	60
8th Floor	14	40	6	0	60
9th Floor	14	40	6	0	60
10th Floor	14	40	6	0	60
11th Floor	14	40	6	0	60
12th Floor	14	40	6	0	60
13th Floor	14	40	6	0	60
14th Floor	14	40	6	0	60
Roof Floor	2	20	0	2	24
TOTAL	198	566	84	2	850



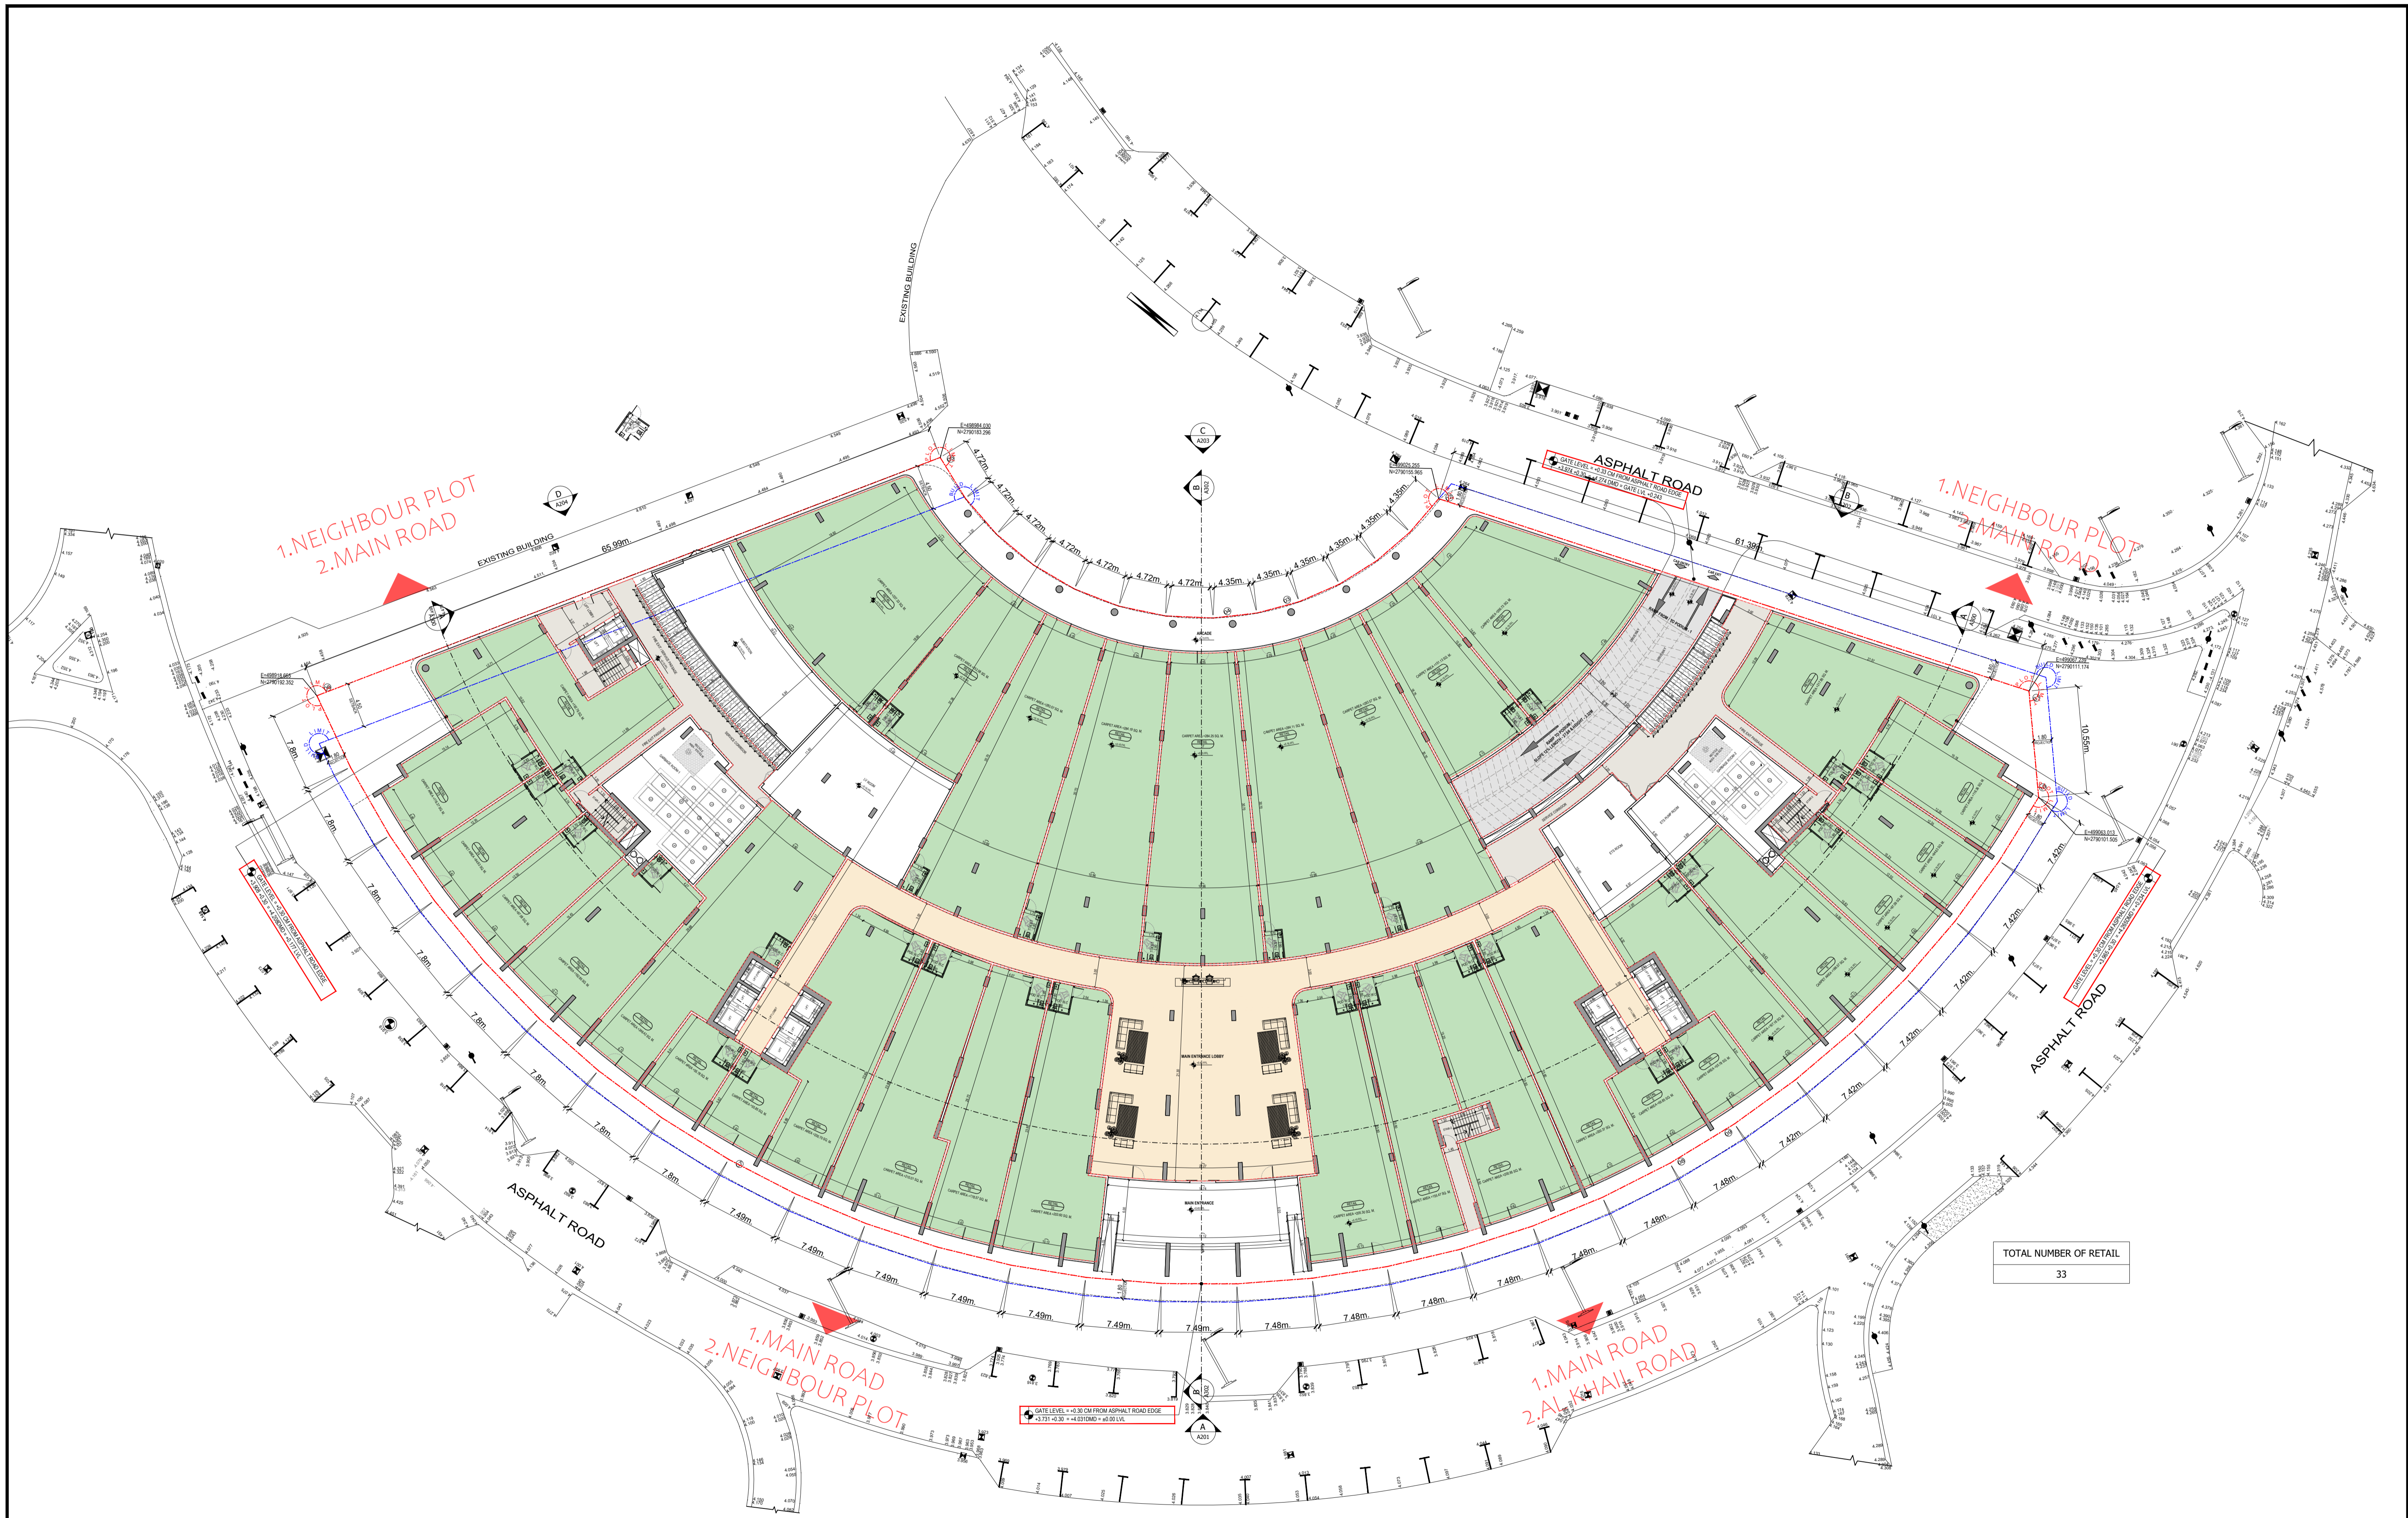


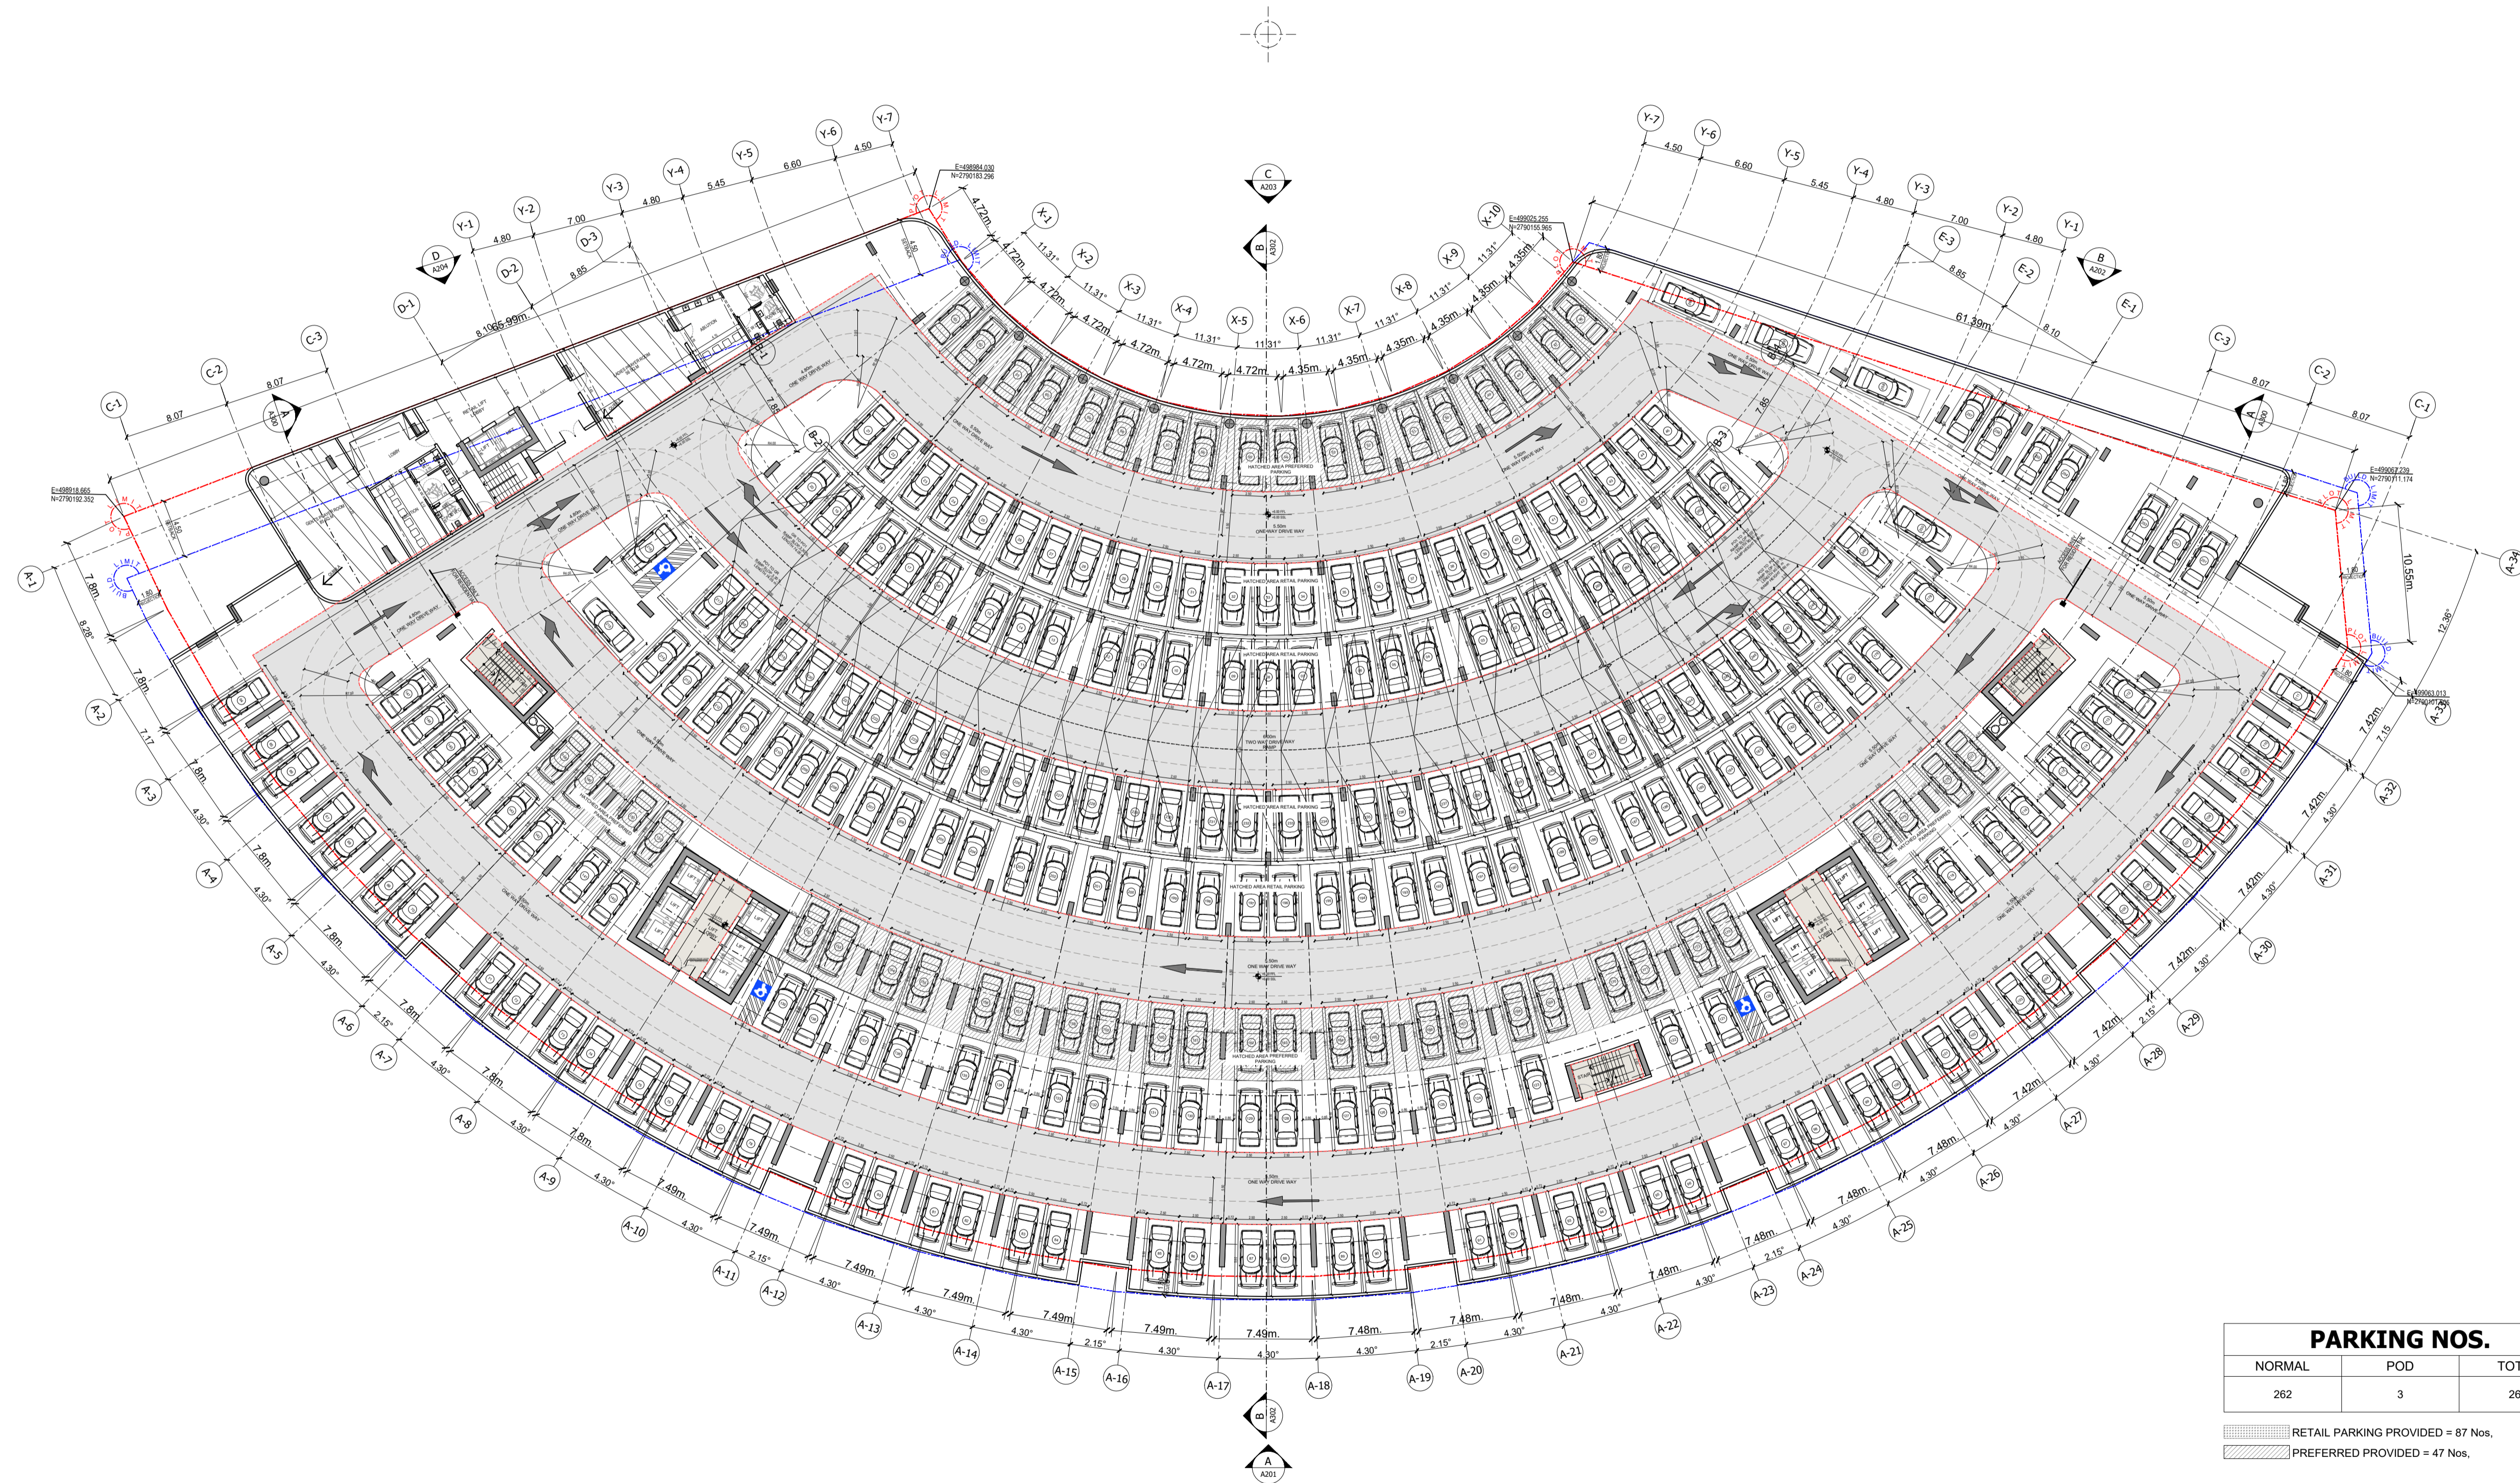


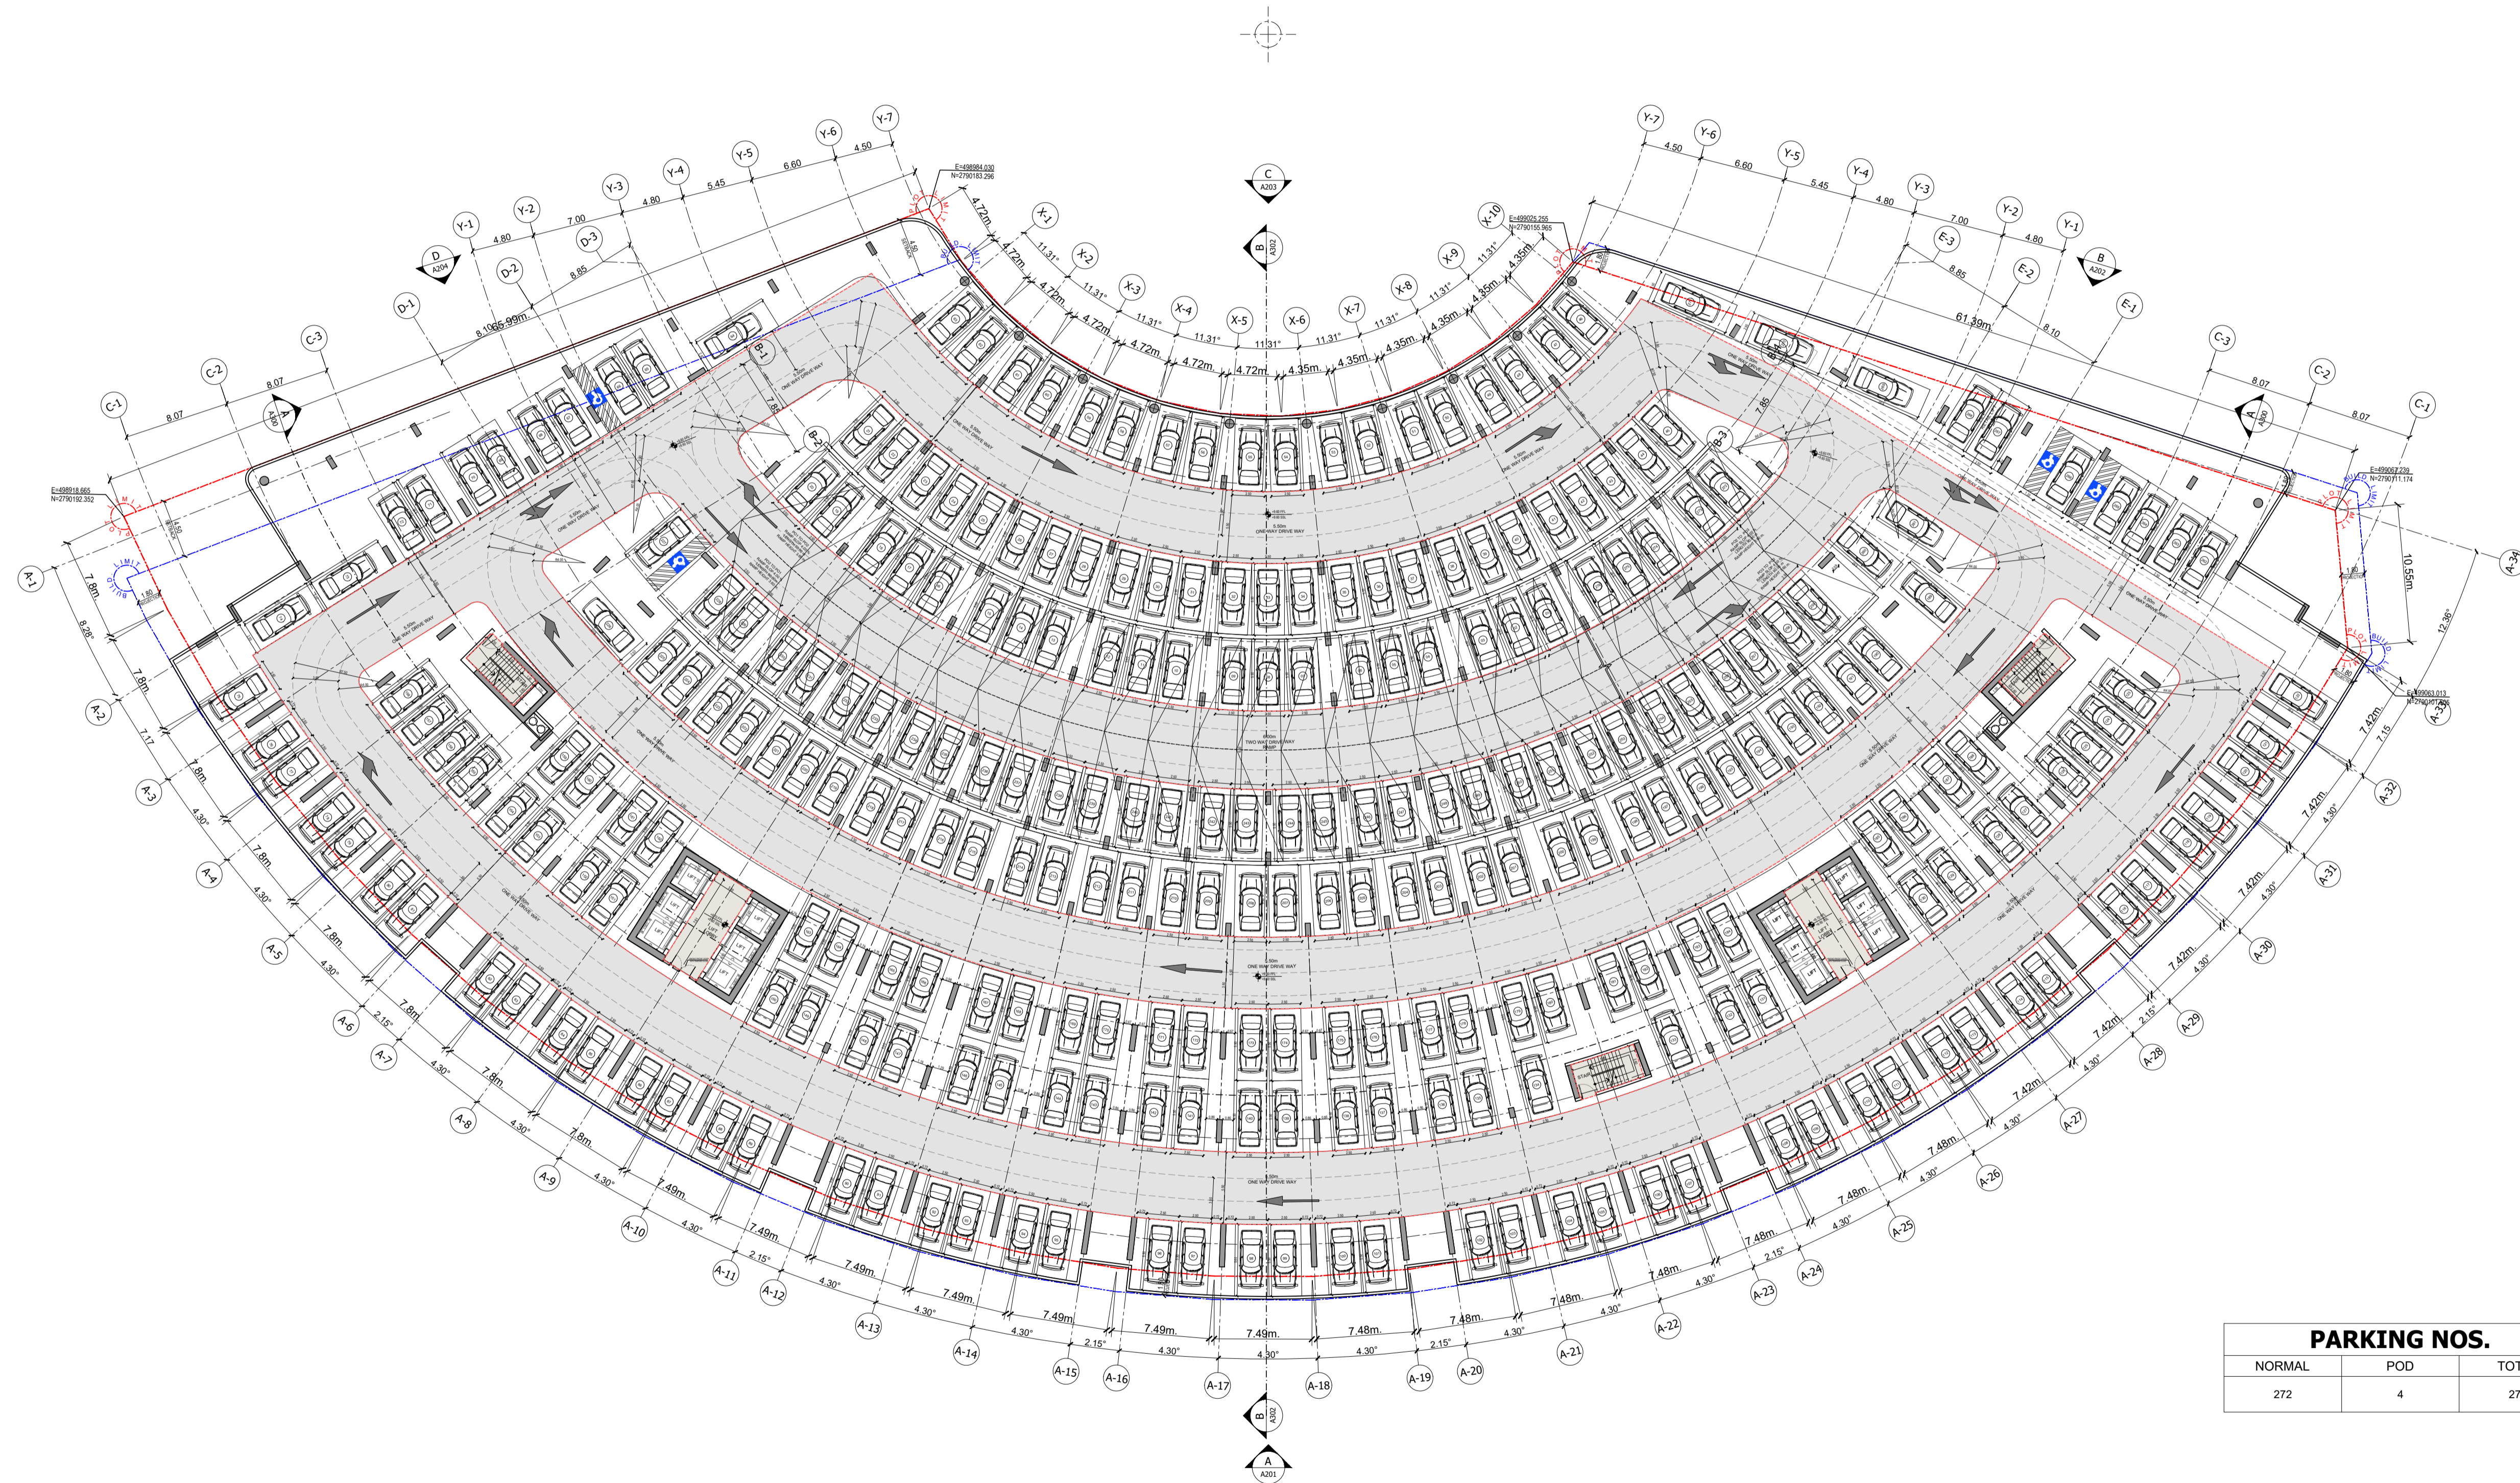

PARKING NOS.		
NORMAL	POD	TOTAL
272	4	276




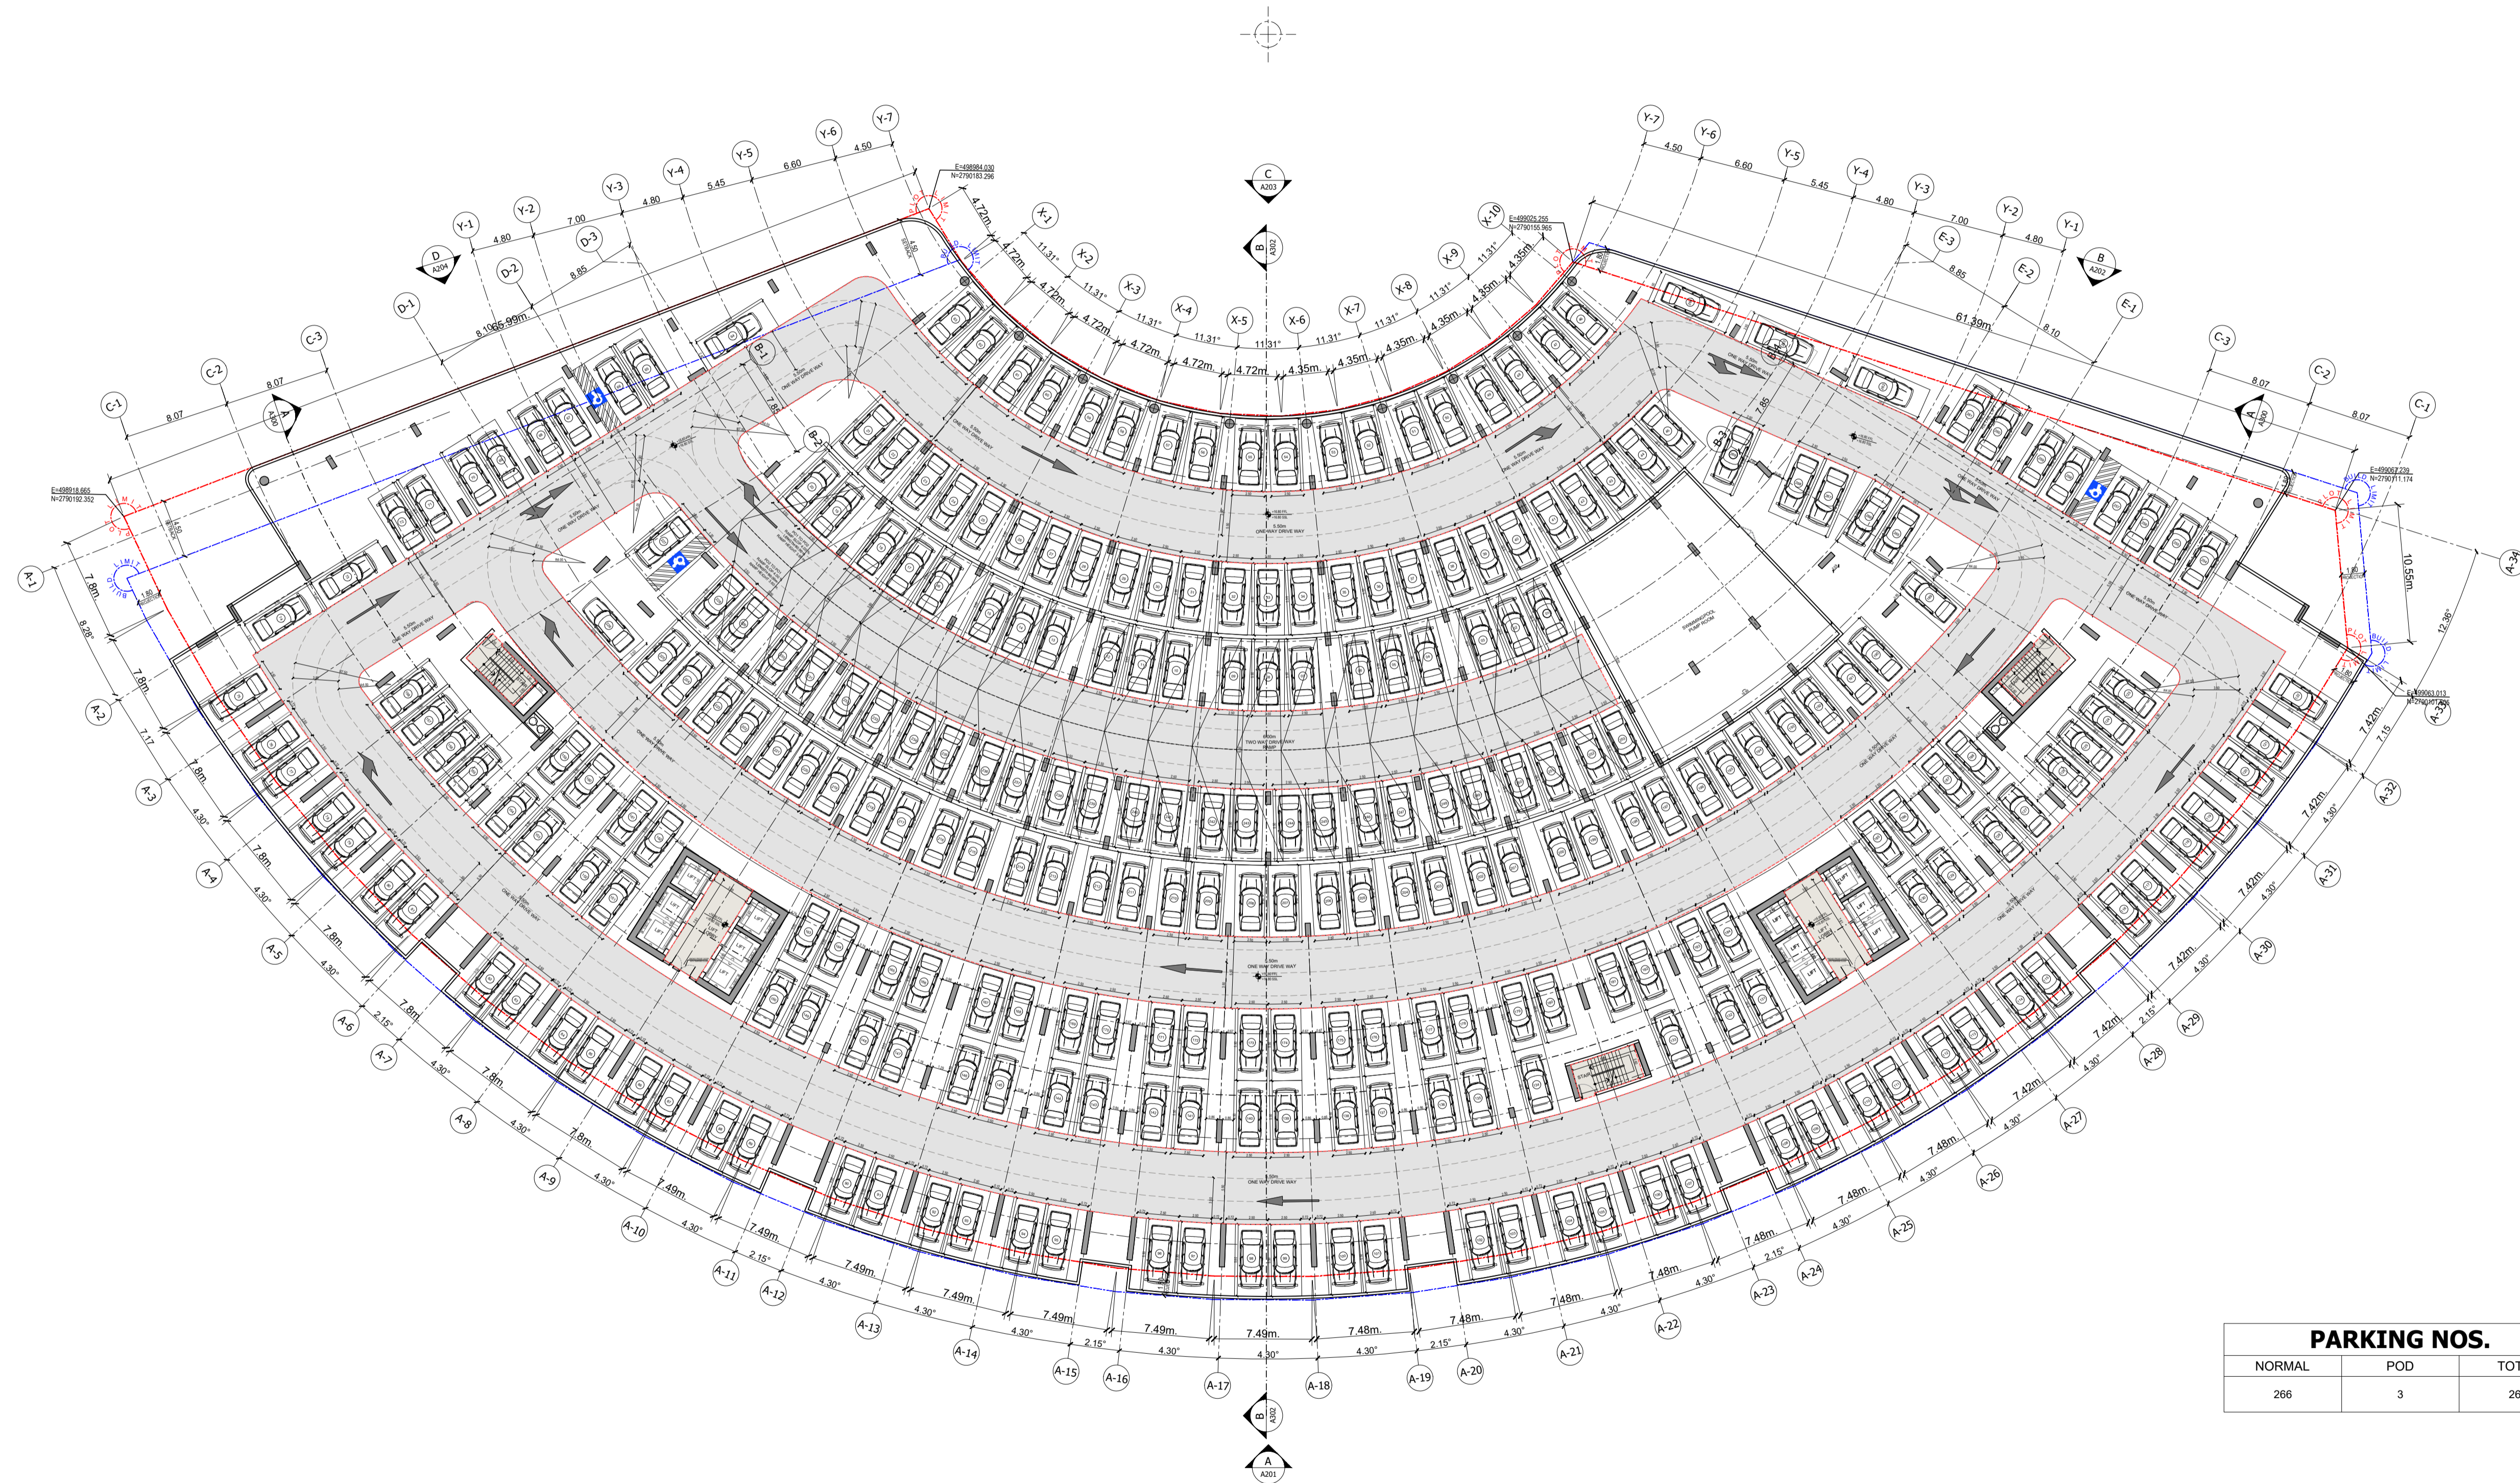

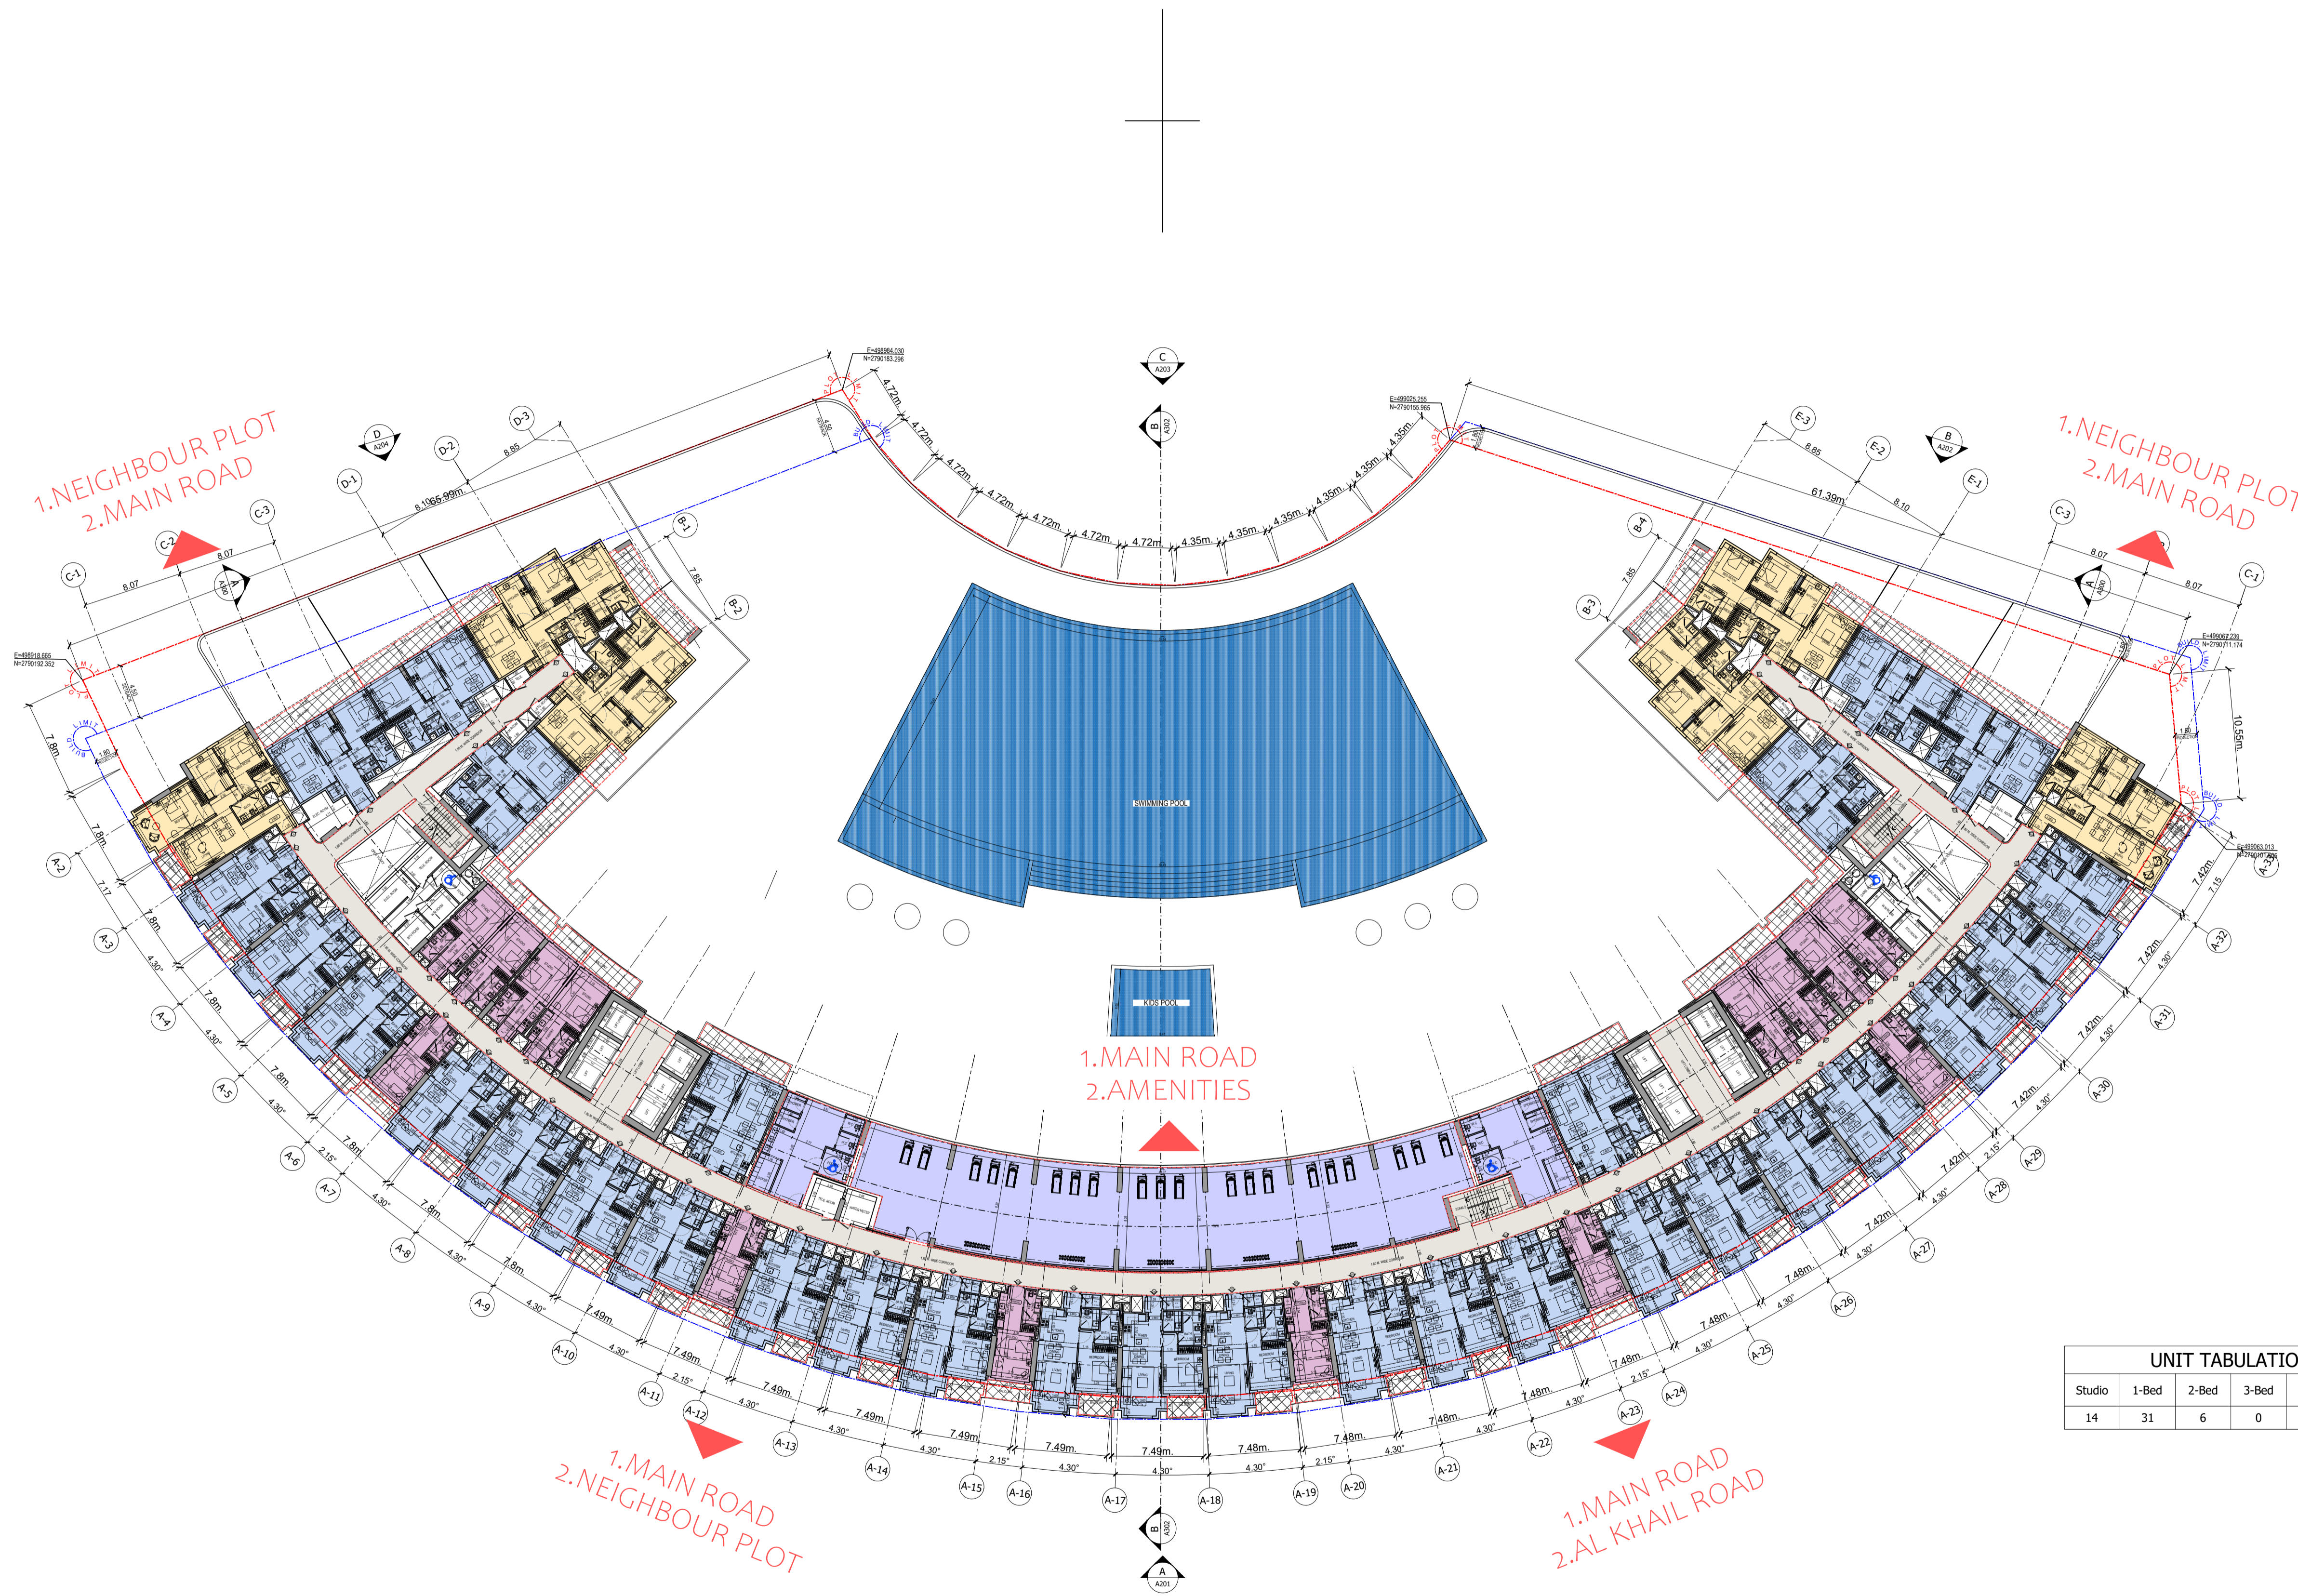


UNIT TABULATION					
Studio	1-Bed	2-Bed	3-Bed	4-Bed	TOTAL
14	31	6	0	0	51



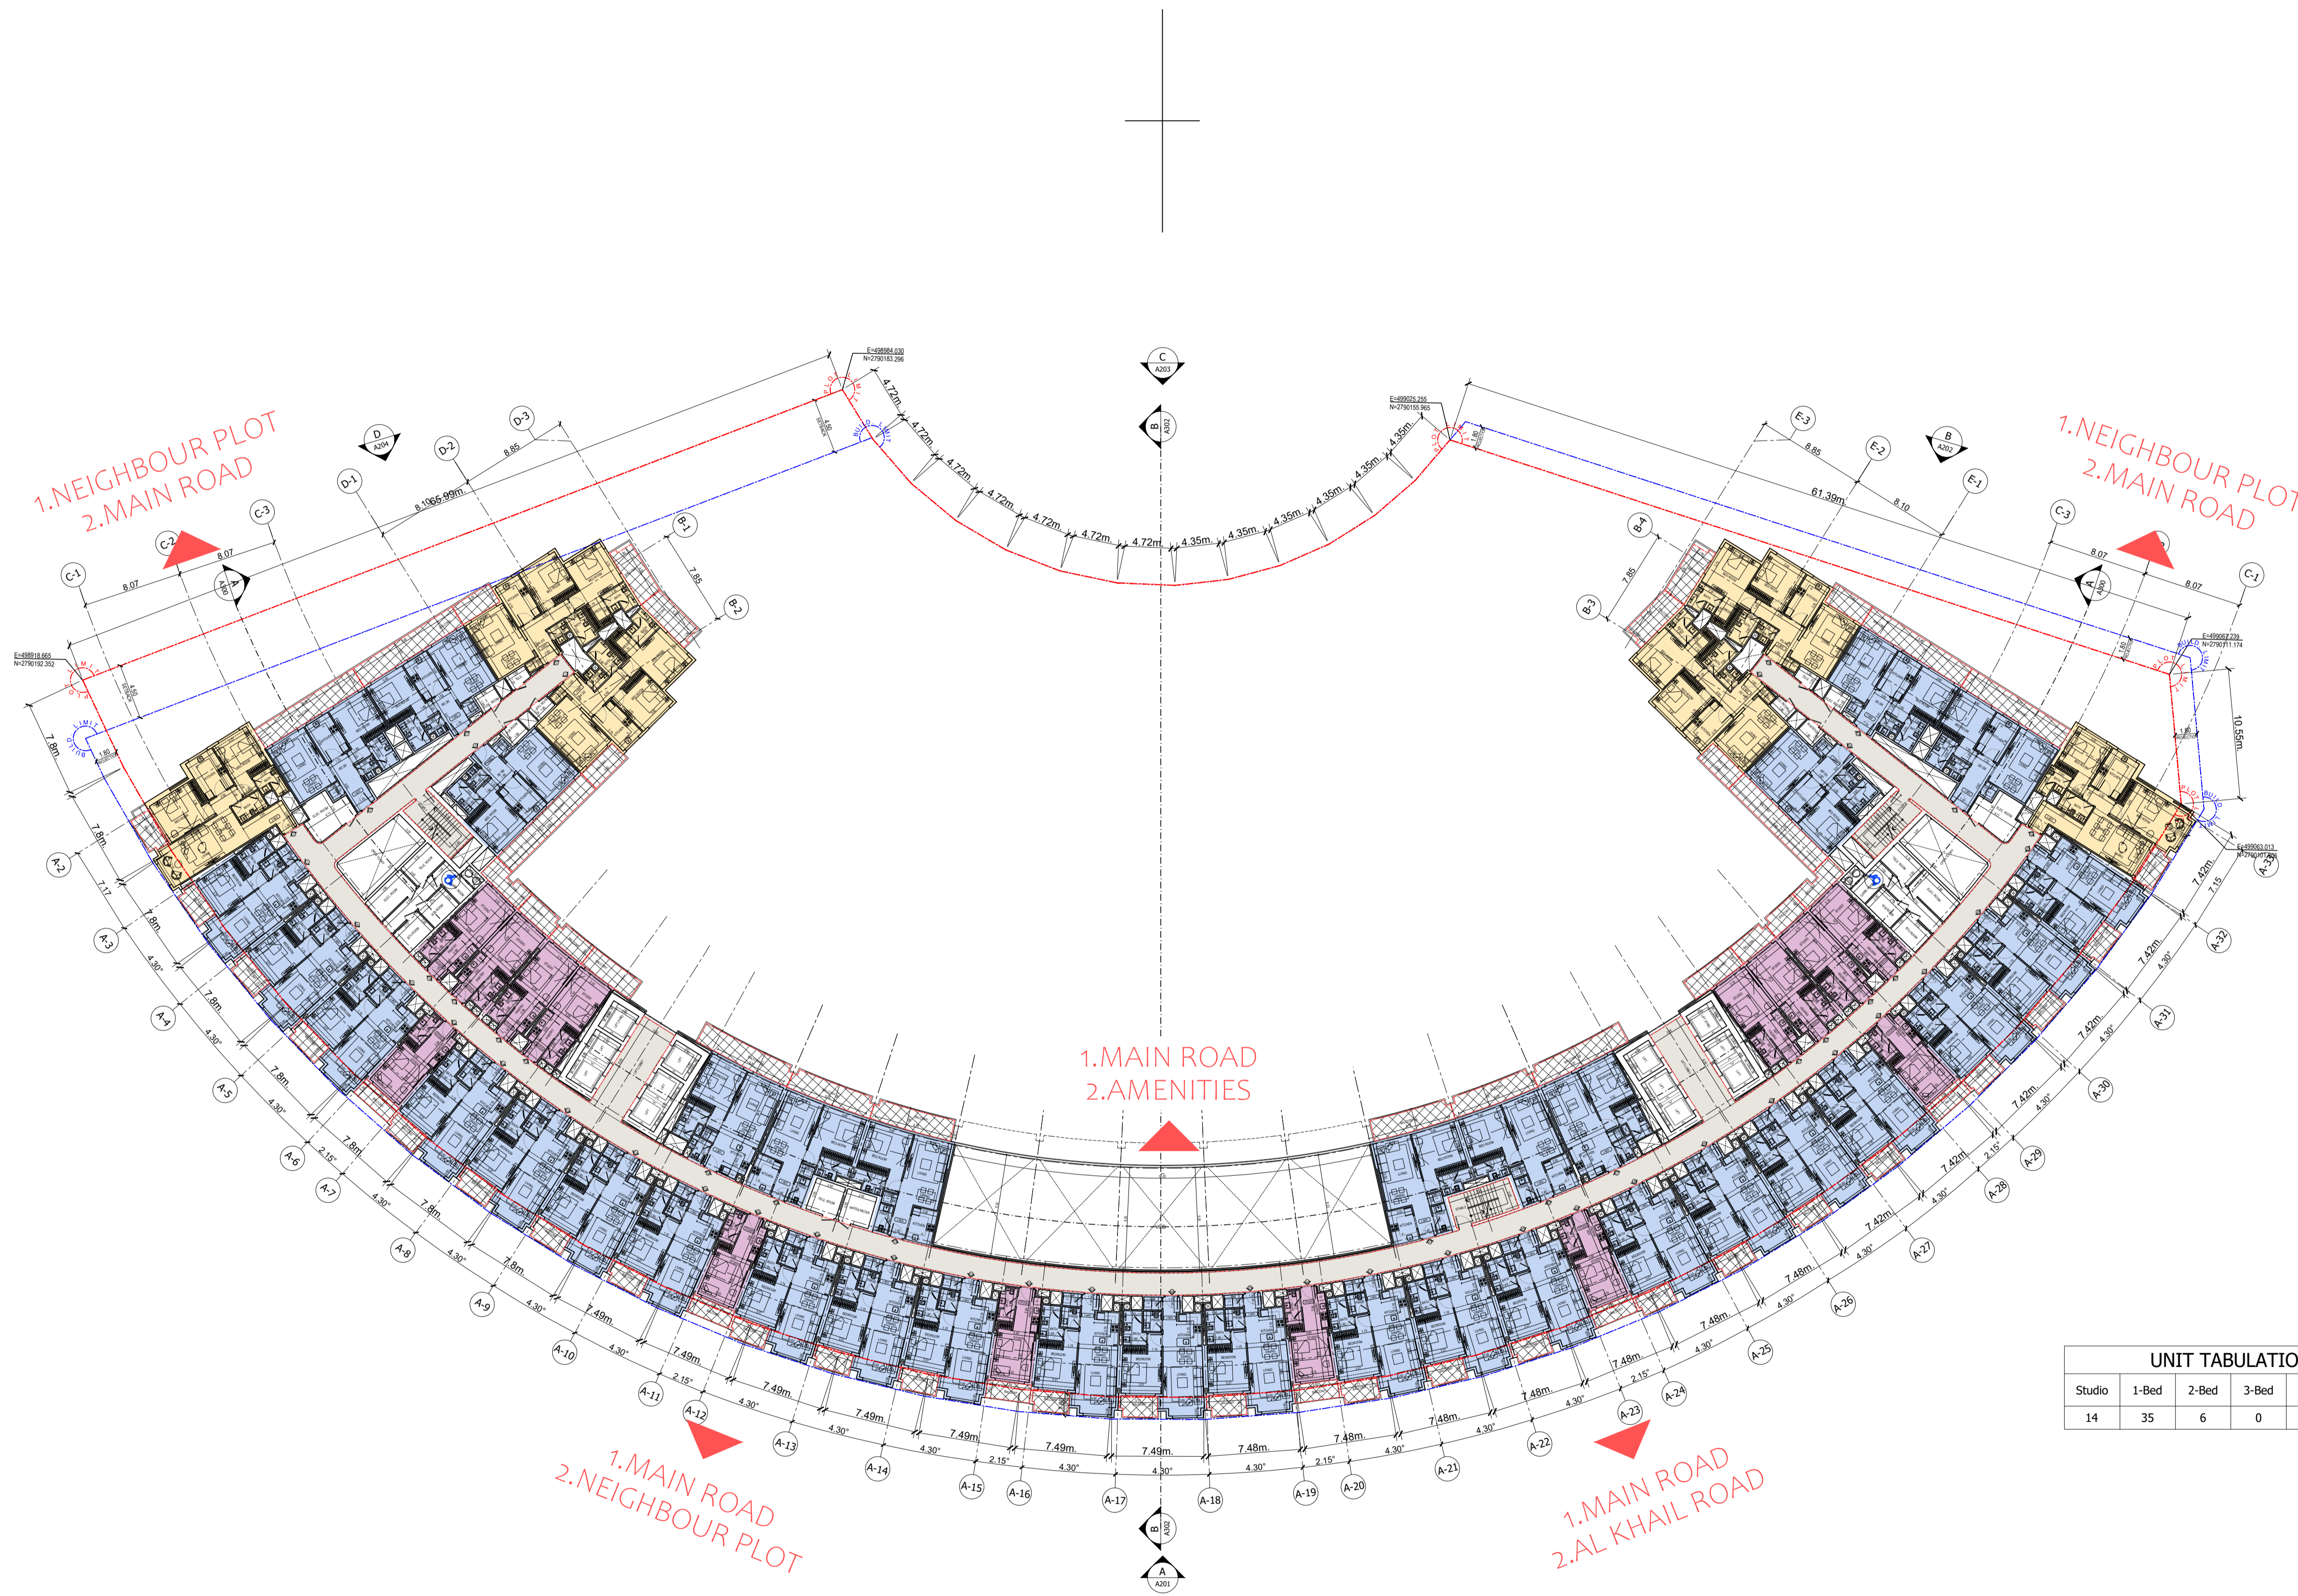


UNIT TABULATION					
Studio	1-Bed	2-Bed	3-Bed	4-Bed	TOTAL
14	35	6	0	0	55



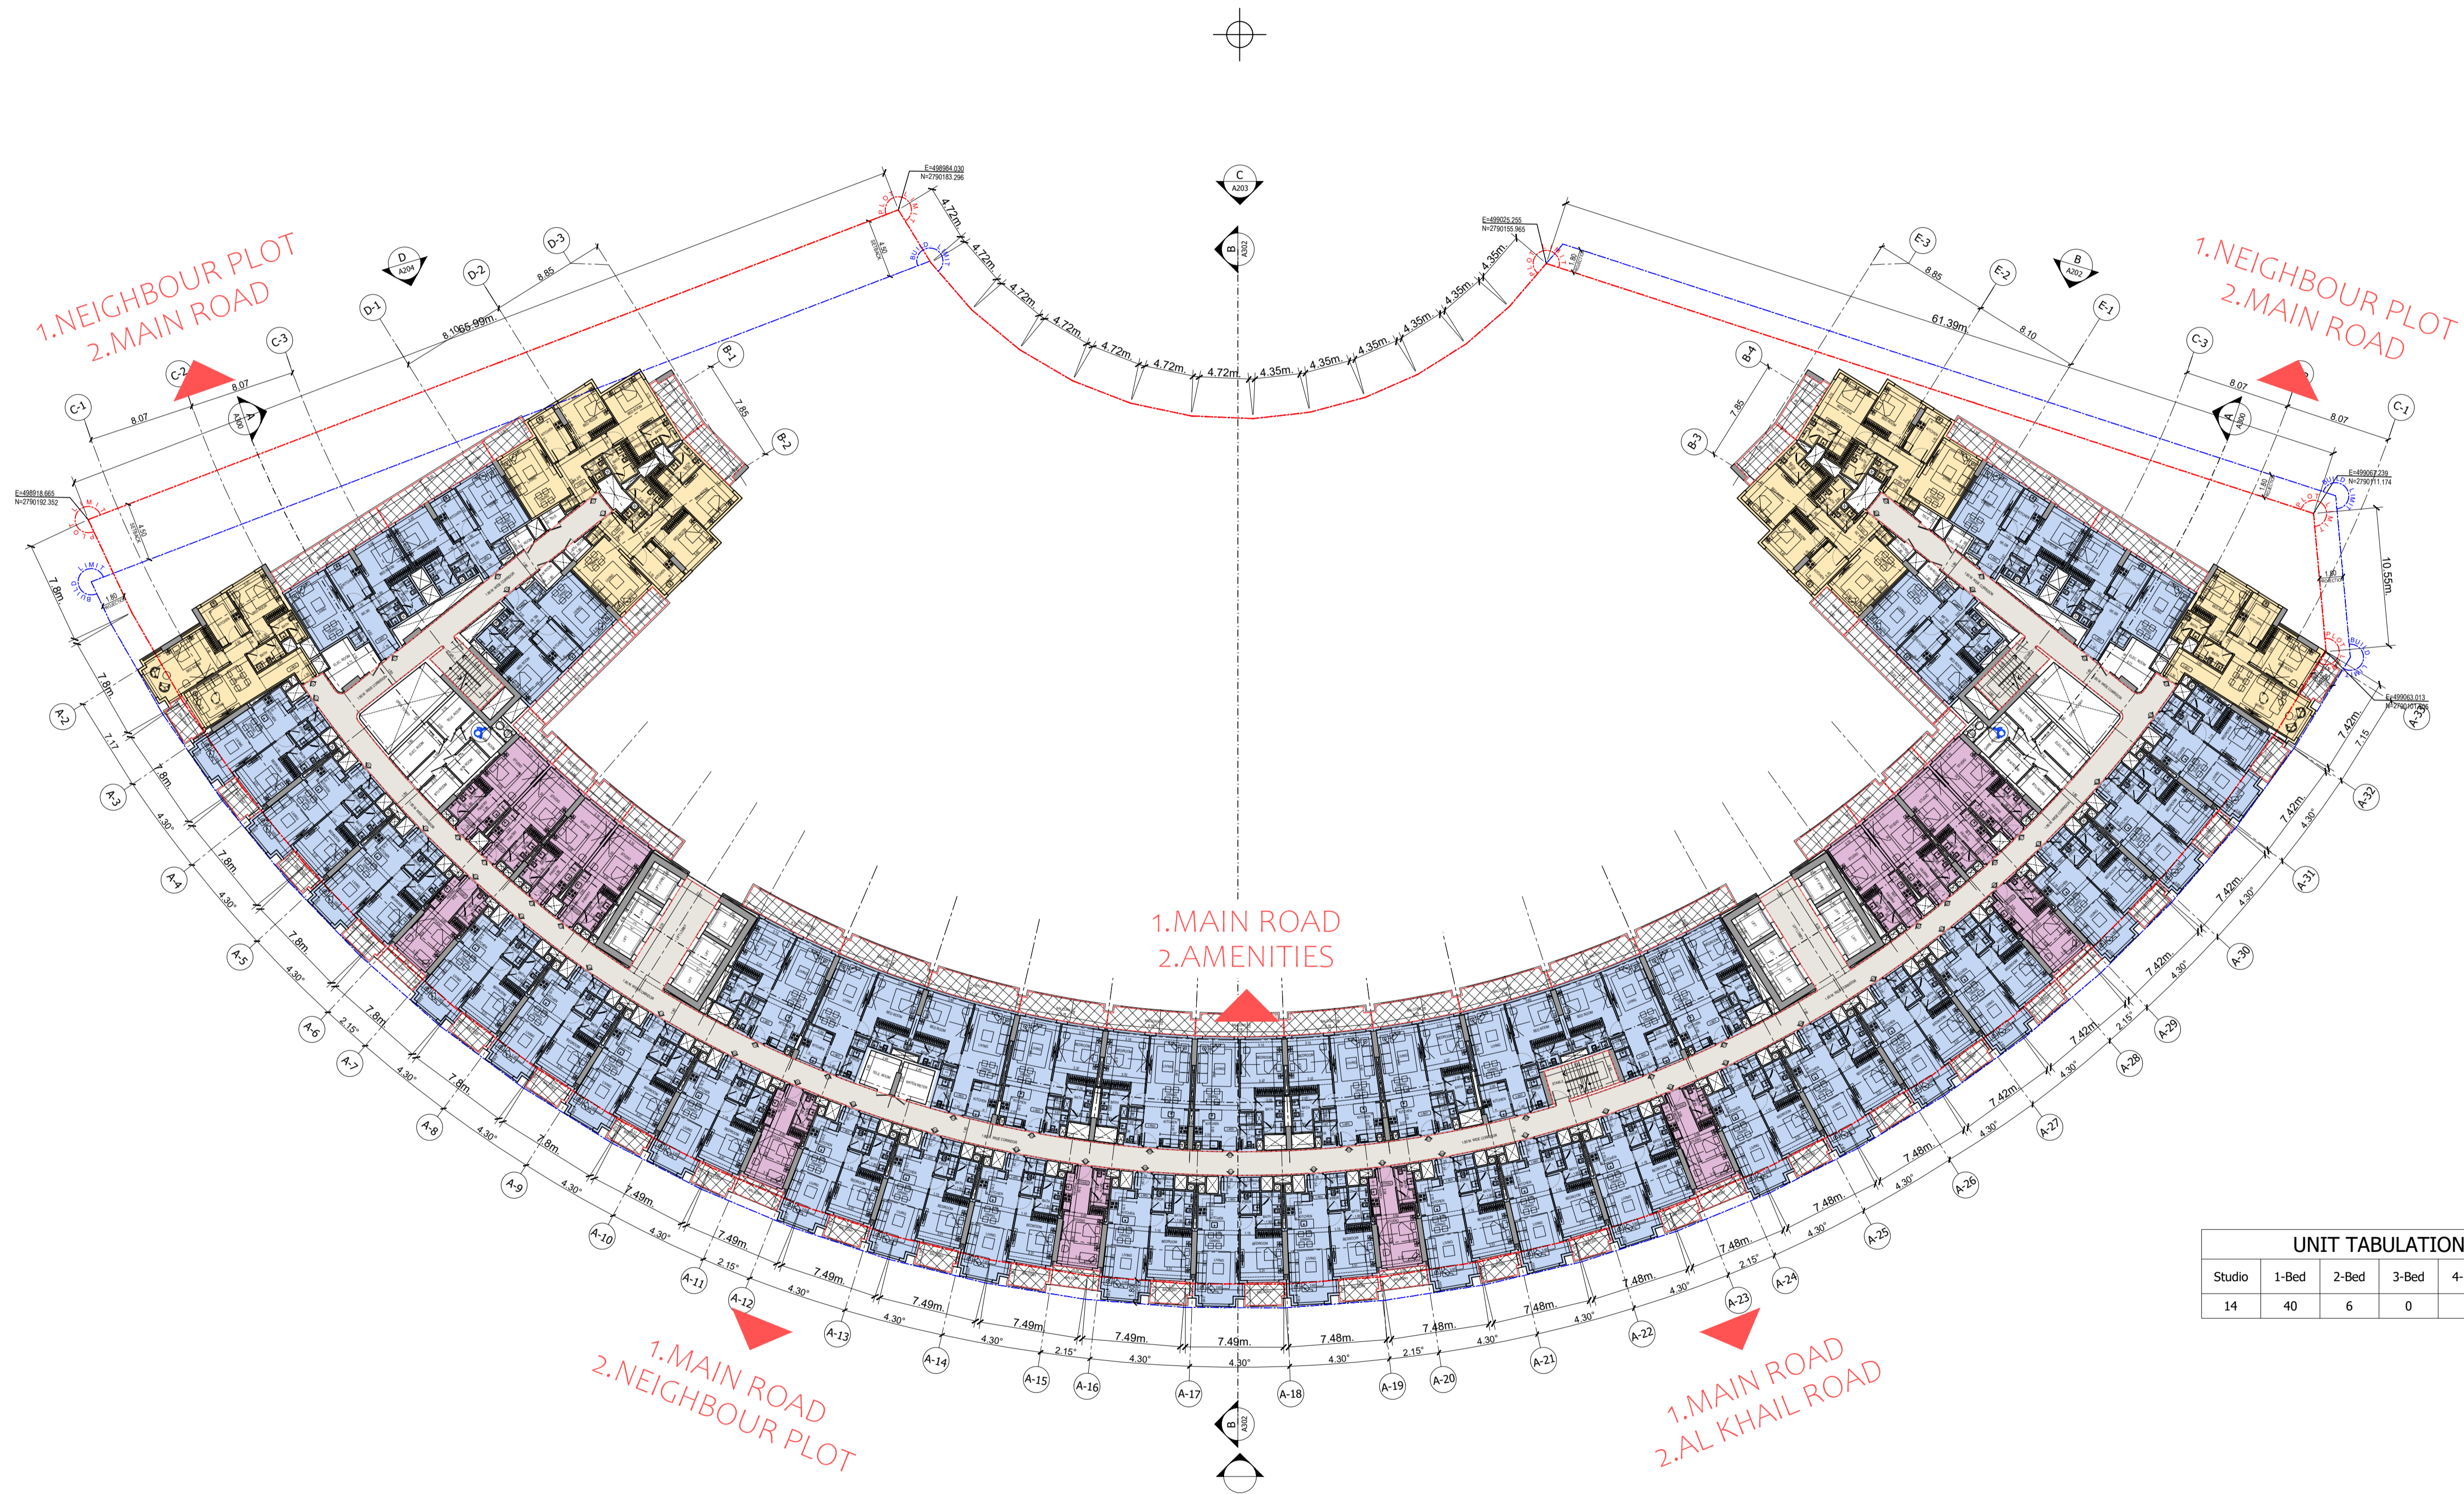


UNIT TABULATION					
Studio	1-Bed	2-Bed	3-Bed	4-Bed	TOTAL
14	40	6	0	0	60



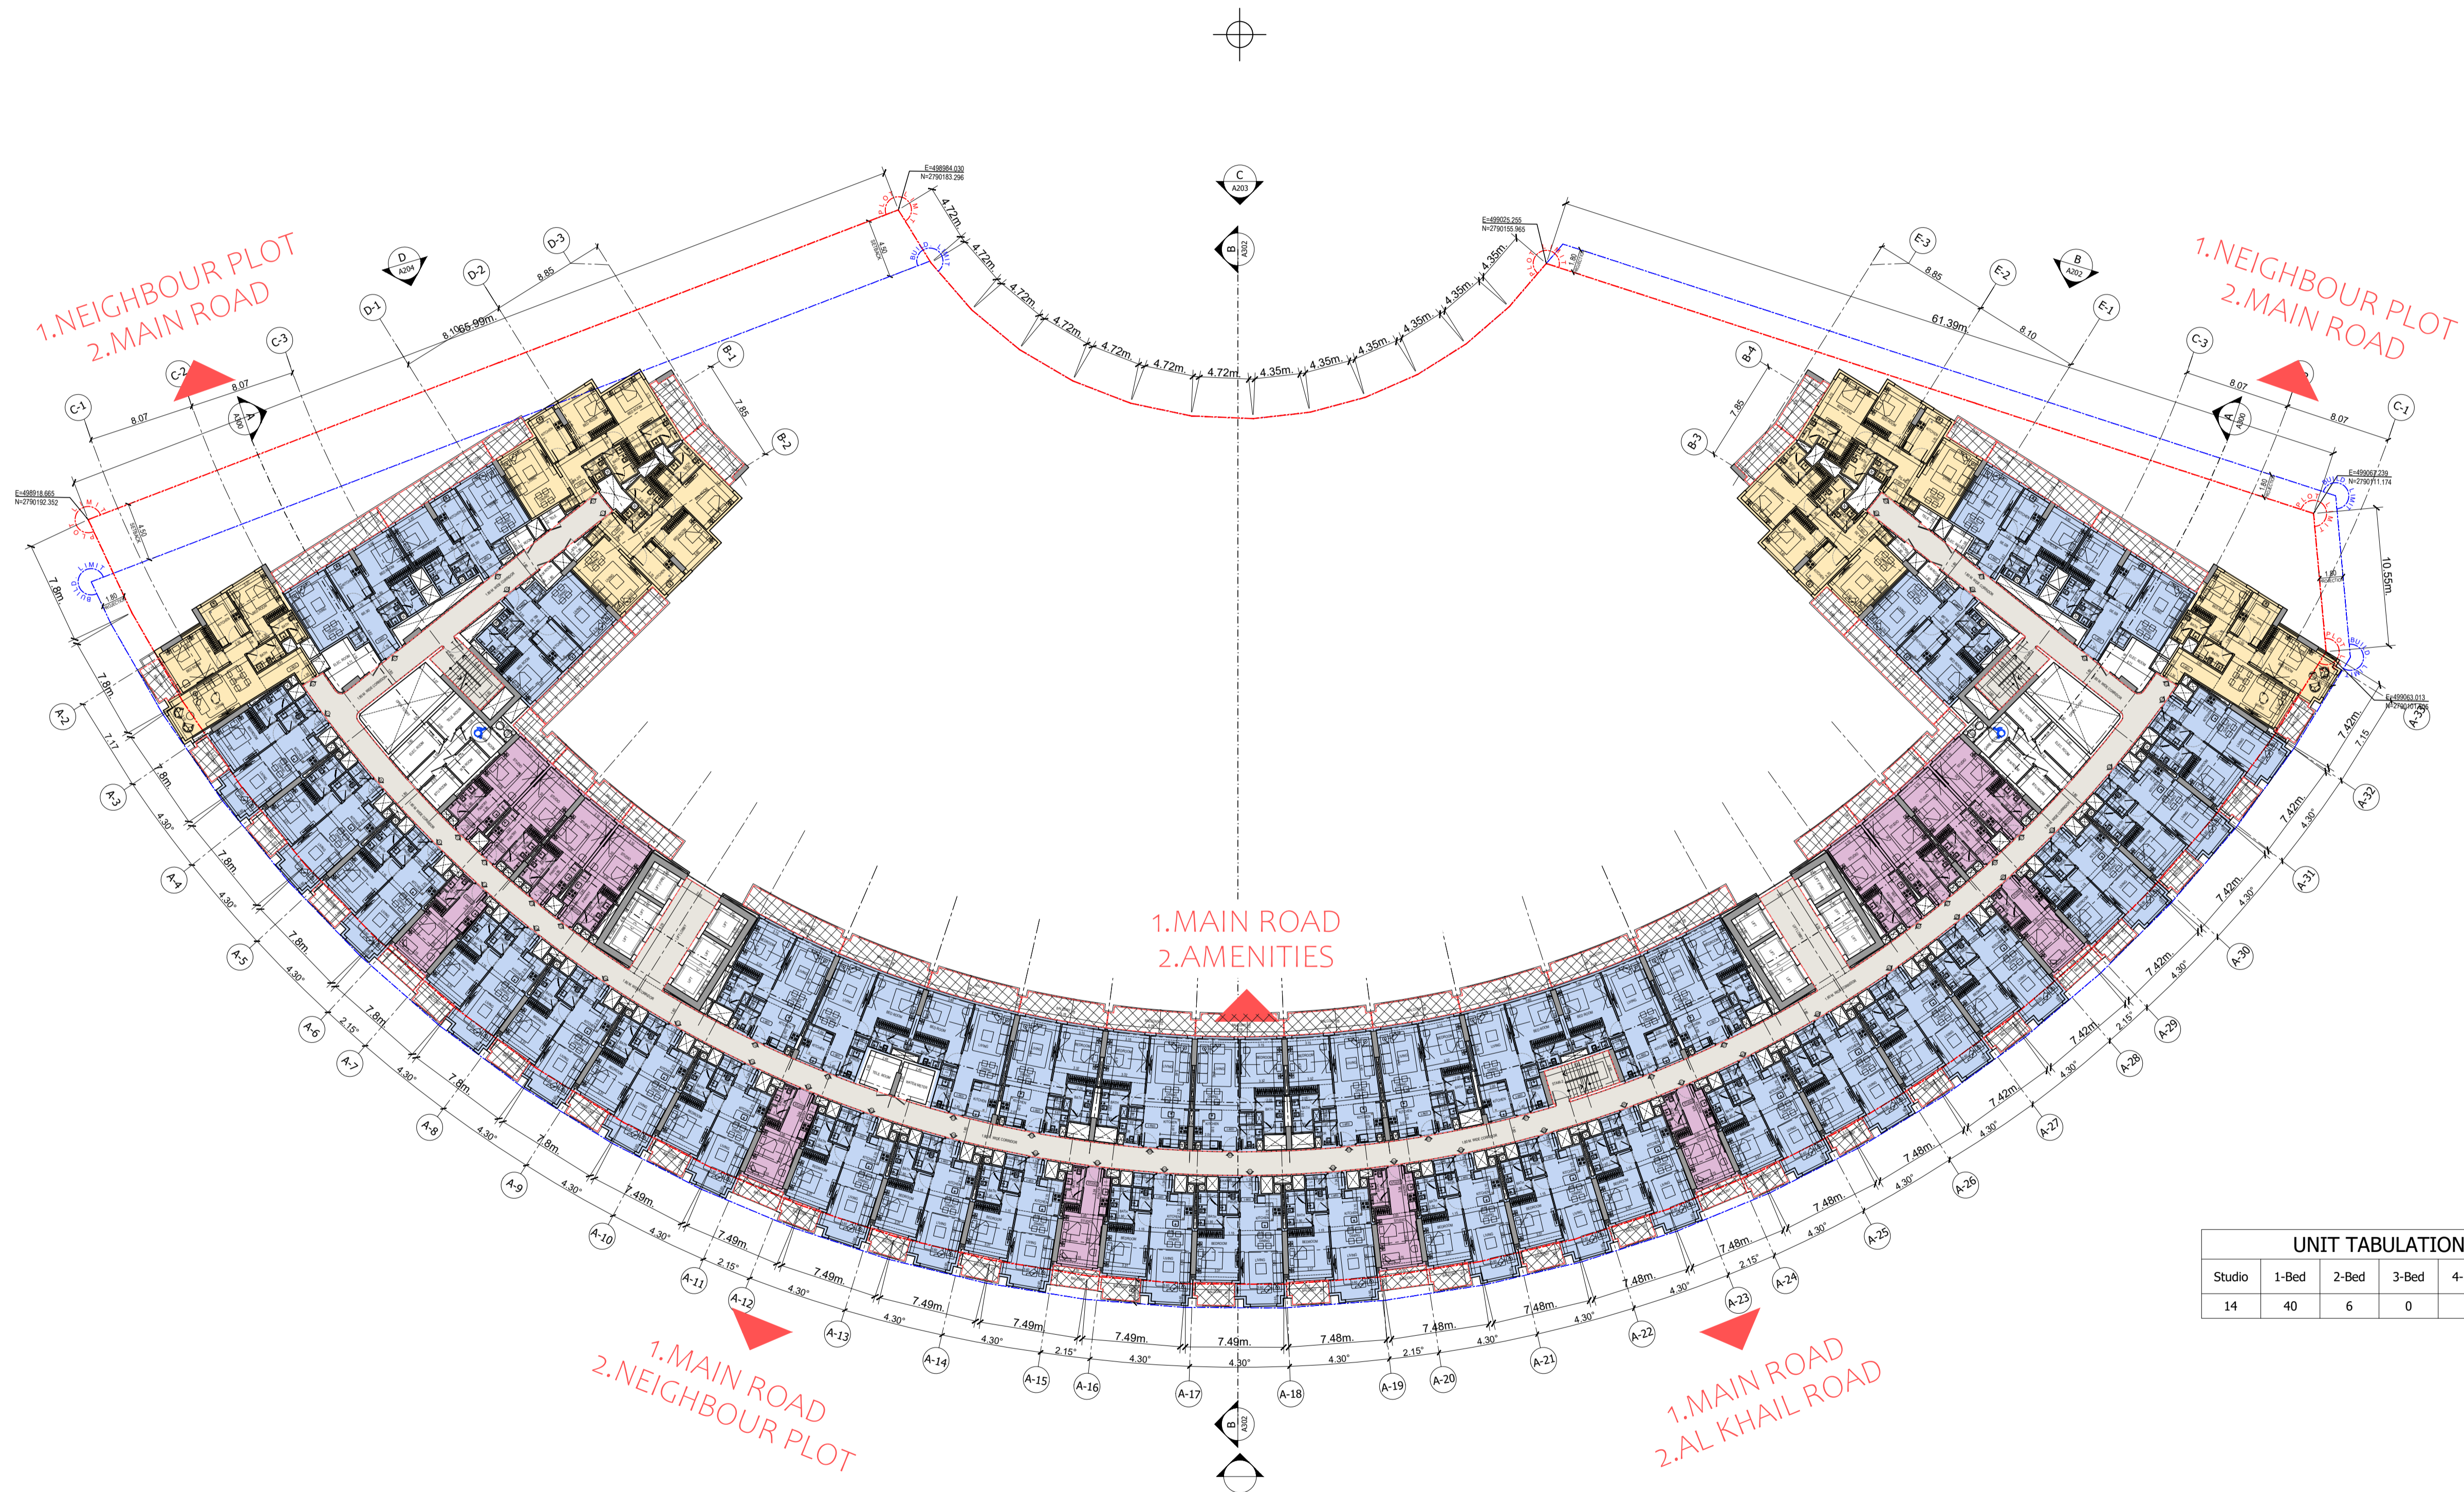


UNIT TABULATION					
Studio	1-Bed	2-Bed	3-Bed	4-Bed	TOTAL
14	40	6	0	0	60



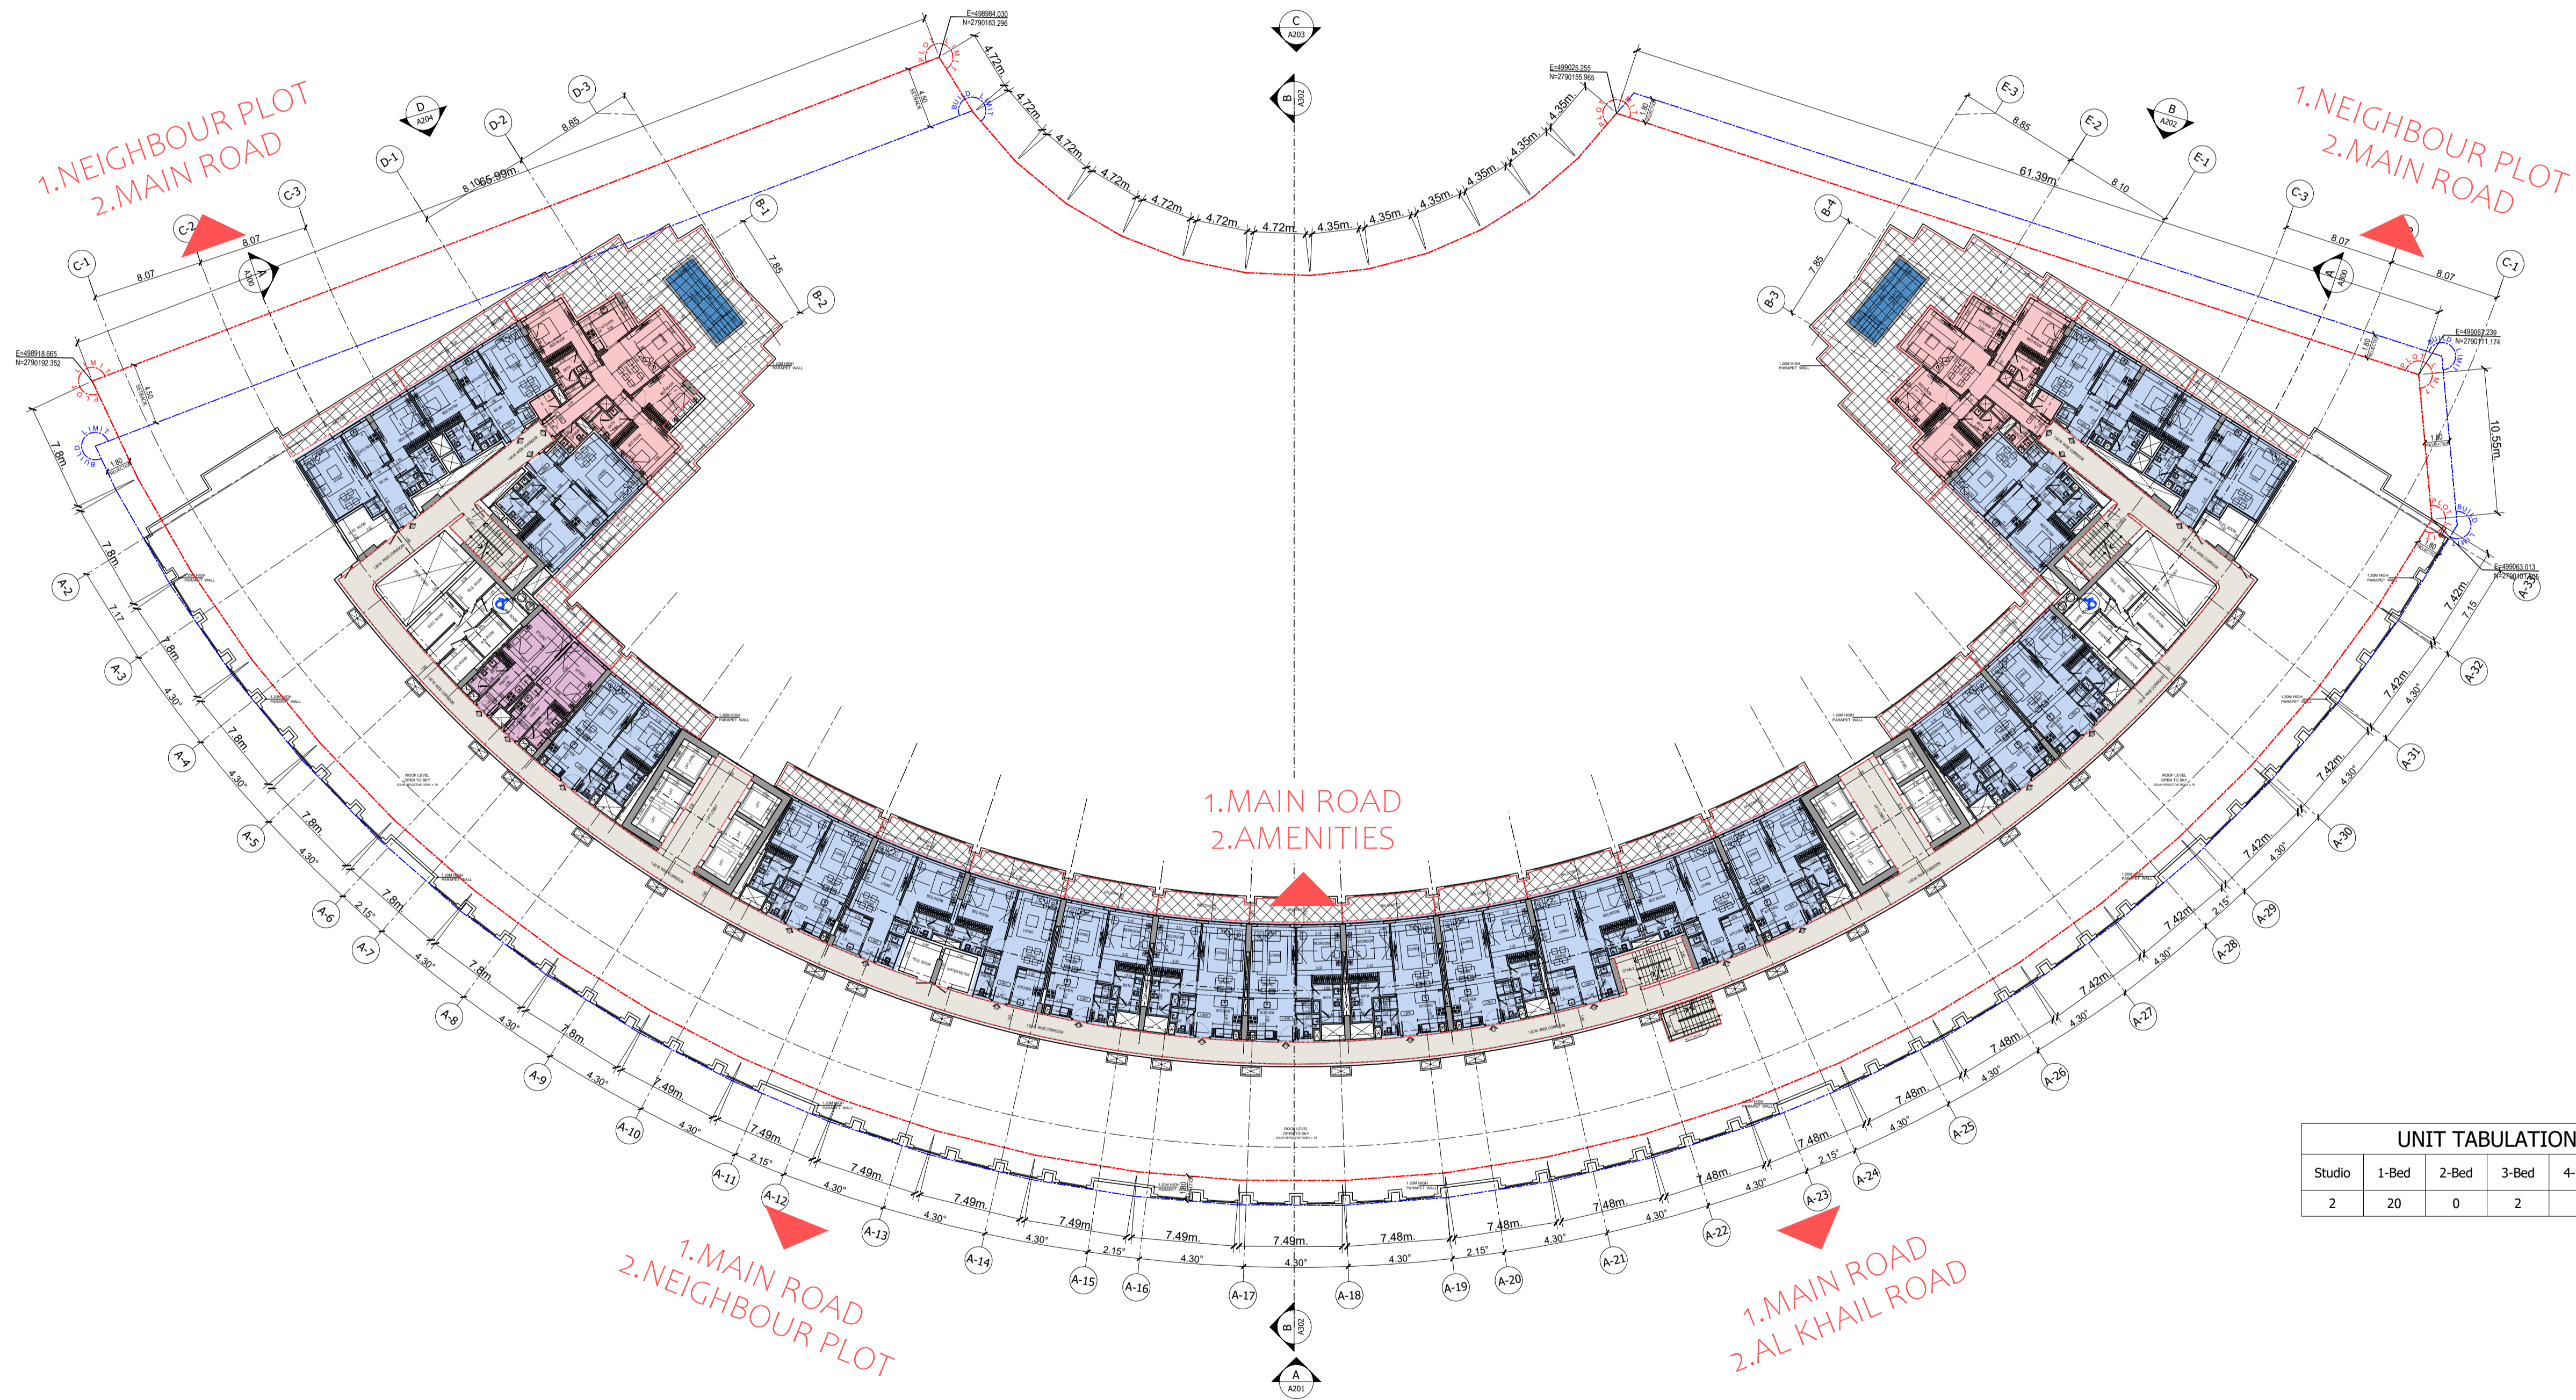

UNIT TABULATION					
Studio	1-Bed	2-Bed	3-Bed	4-Bed	TOTAL
2	20	0	2	0	24



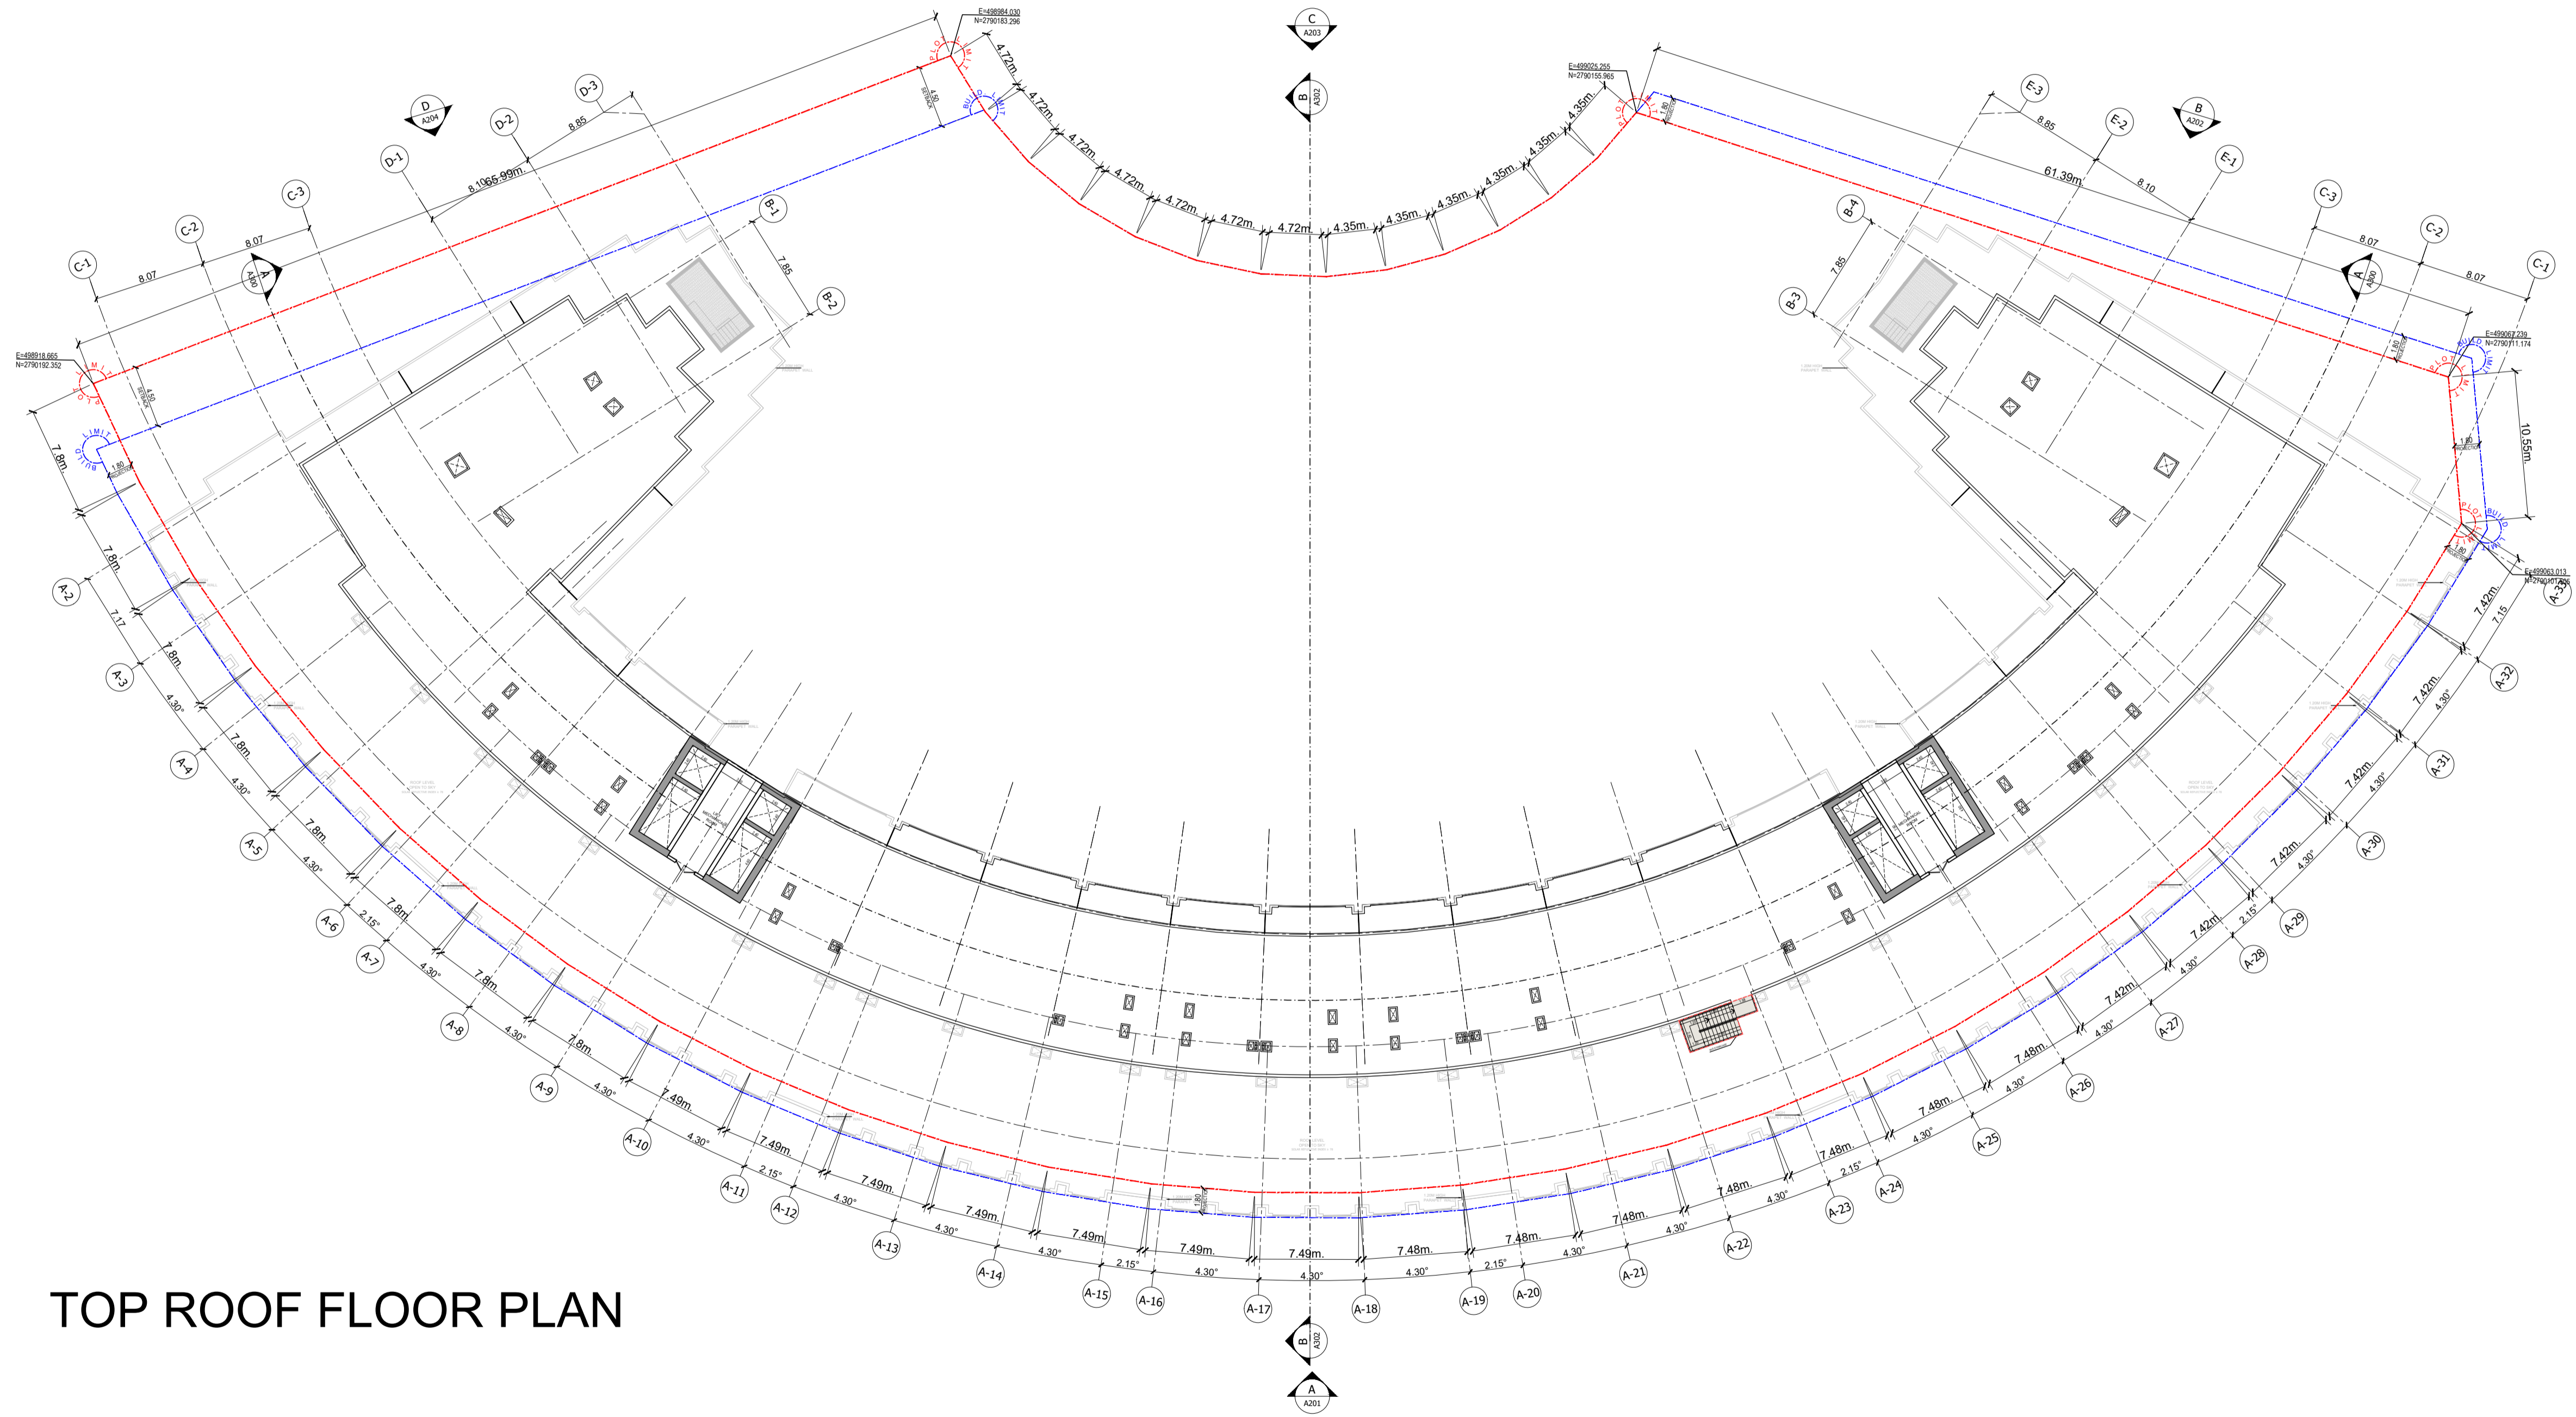

TOP ROOF FLOOR PLAN

TOP ROOF PLAN-1

